


İLİ : HATAY
İLÇESİ : ARSUZ
KÖYÜ : MADENLİ
ADA NO : 2129
PARSEL NO : 26-27-35-36-37-38-39-51-52-77
120-121-129-130-131-160-231

.....NOLU DÜZENLEME SINIRI

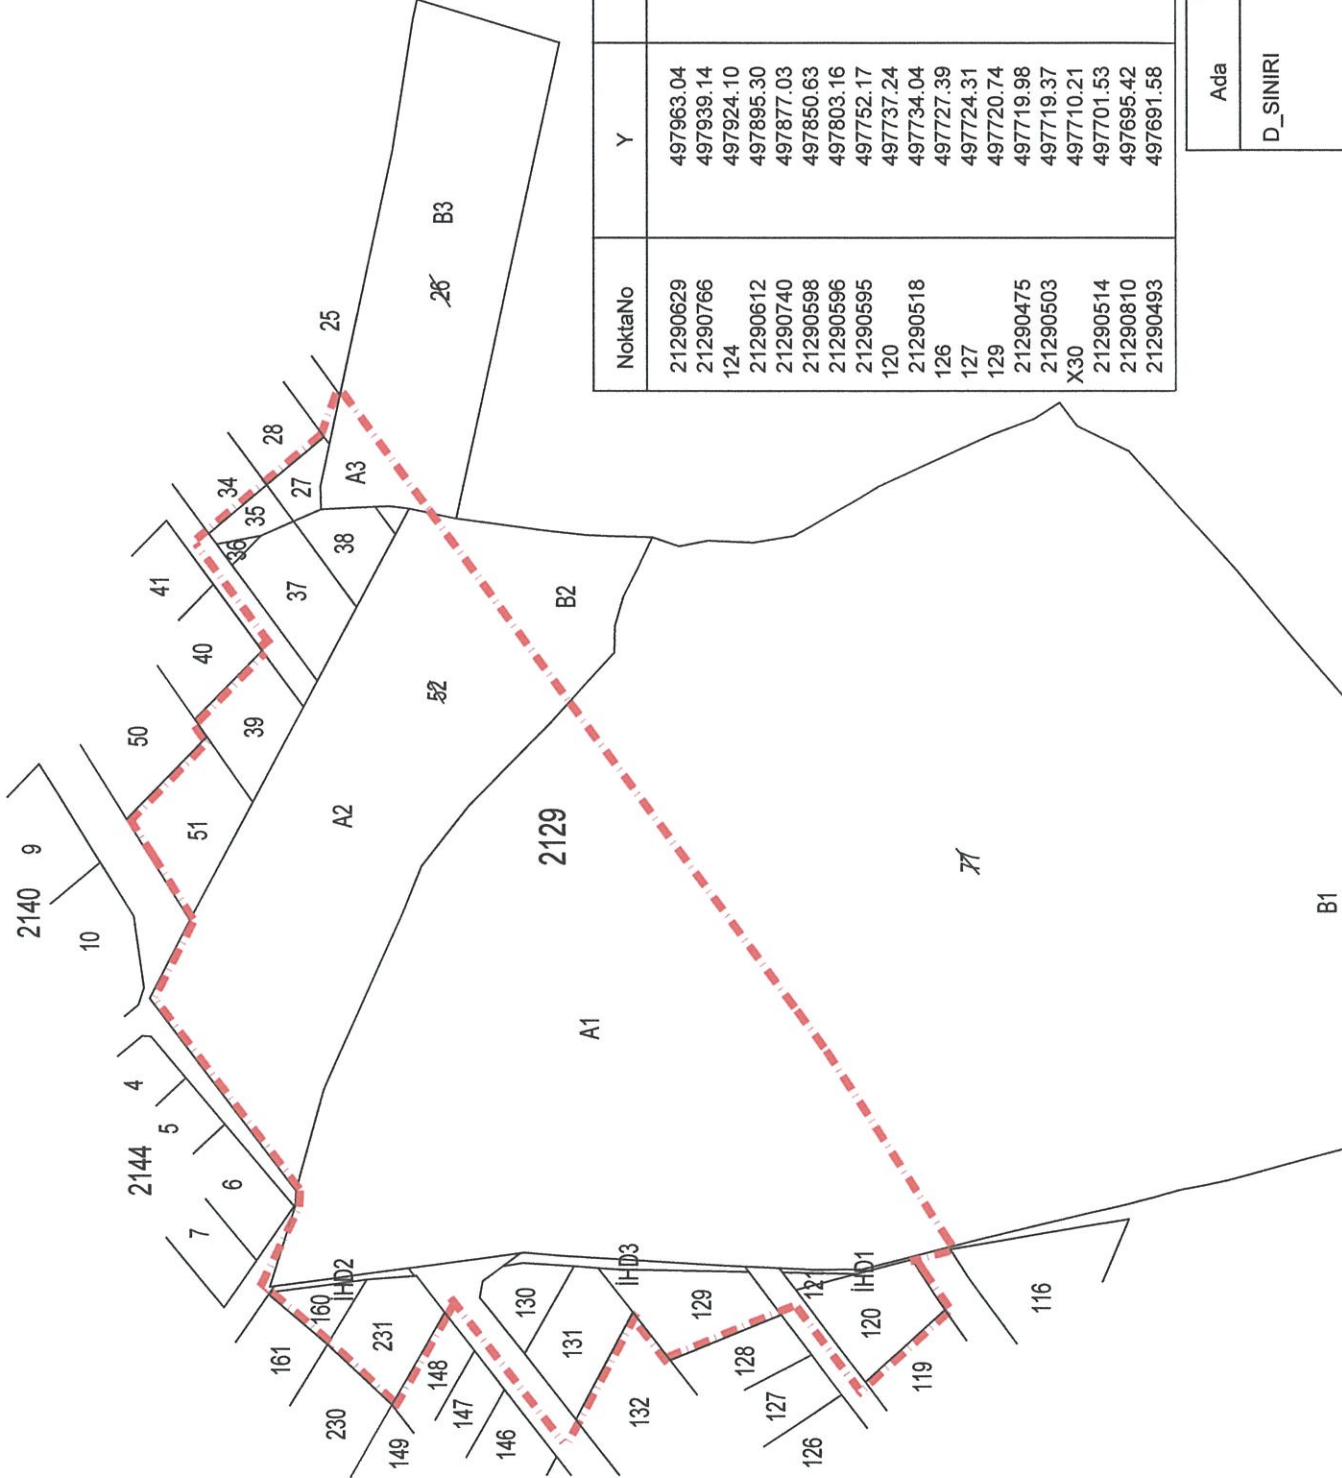

NoktaNo	Y	X	NoktaNo	Y	X
21290629	497963.04	4037329.90	X1	497951.92	4037334.12
21290766	497939.14	4037349.29	123	497931.95	4037307.05
124	497924.10	4037367.14	125	497897.74	4037347.70
21290612	497895.30	4037350.53	122	497881.00	4037269.64
21290740	497877.03	4037368.28	21290742	497872.49	4037365.11
21290598	497850.63	4037386.37	X11	497823.75	4037369.79
21290596	497803.16	4037380.31	121	497798.77	4037201.93
21290595	497752.17	4037341.68	21290594	497748.17	4037341.90
120	497737.24	4037168.83	23	497734.62	4037179.14
21290518	497734.04	4037178.63	118	497730.71	4037176.49
126	497727.39	4037351.94	21290472	497724.73	4037348.95
127	497724.31	4037299.84	X23	497720.86	4037169.70
129	497720.74	4037209.92	21290914	497720.06	4037252.55
21290475	497719.98	4037302.31	21	497719.61	4037302.52
21290503	497719.37	4037213.26	21290794	497711.52	4037333.45
X30	497710.21	4037332.06	21290931	497707.33	4037242.68
21290514	497701.53	4037191.09	130	497699.16	4037193.72
21290810	497695.42	4037316.35	1	497693.17	4037266.71
21290493	497691.58	4037267.55	128	497686.37	4037270.29

Ada	Parsel	Noktalar	HesapAlan
D_SINIRI		21290740,21290612,125, 124,21290766,X1, 21290629,123,122,121, 120,23,21290518,118,X23, 21290514,130,129, 21290503,21290931, 21290914,1,21290493,128, 127,21290475,21, 21290810,X30,21290794, 21290472,126,21290594, 21290595,21290596,X11, 21290598,21290742	30592.58

DÜZENLEME SINIRI

					UYGUNDUR
					ARSUZ BELEDİYESİ
					KONTROL EDEN
					ONAYLAYAN
ADI SOYADI	Hüseyin Karbolat				
TARİH	12.05.2024				
İMZA					