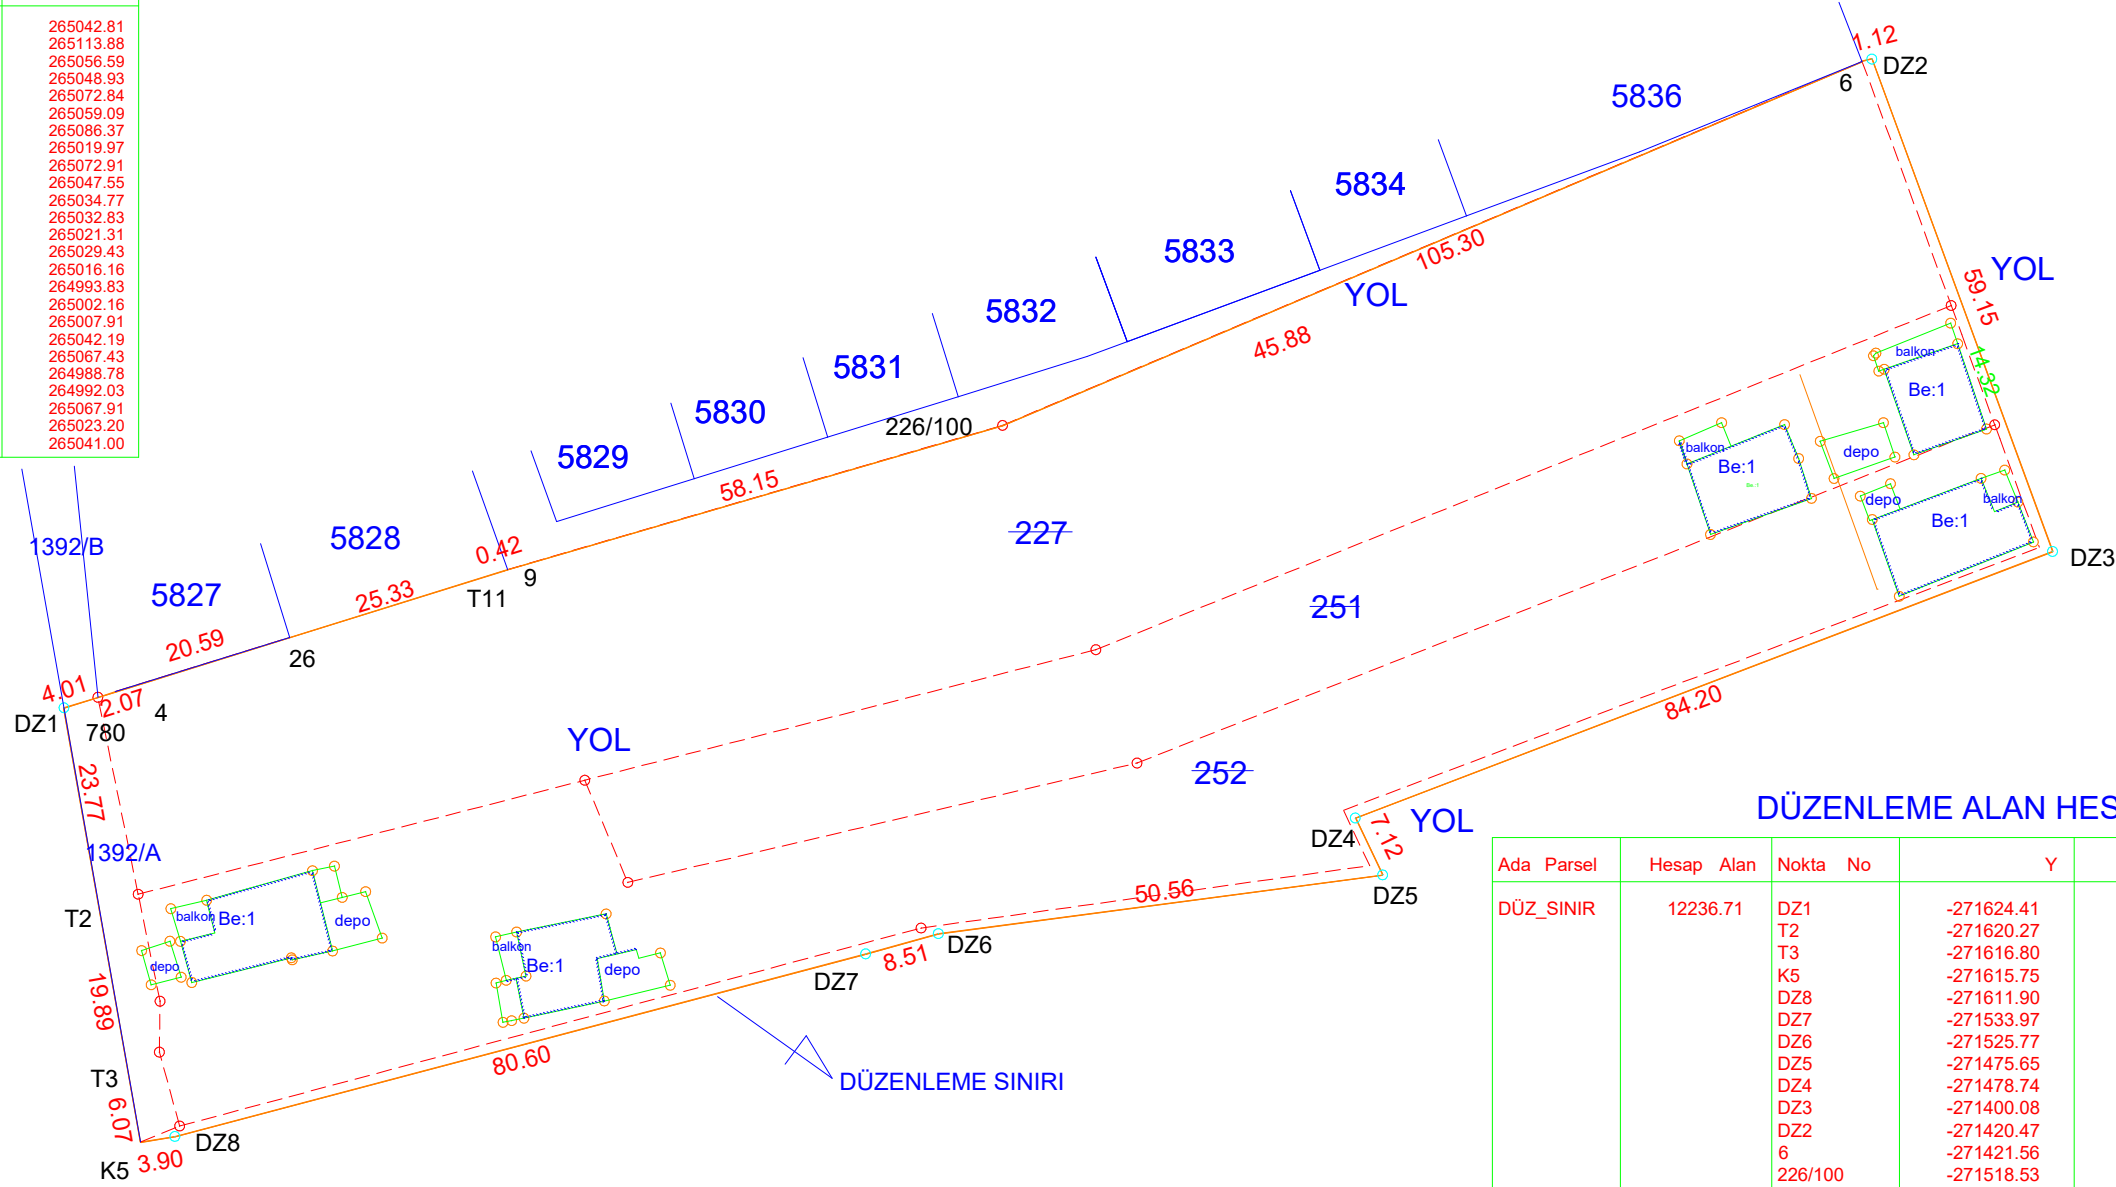


İli	HATAY
İlçesi	ARSUZ
Köy-Mah	MİCANA
Ada / Parsel No	/227-251-252-1392
Pafta No	-

KADASTRO KOORDİNAT ÖZETİ

NoktaNo	Y	X
4	-271618.60	265042.81
6	-271421.56	265113.88
9	-271574.36	265056.59
26	-271598.94	265048.93
226/100	-271518.53	265072.84
228/1	-271401.56	265059.09
228/2	-271411.51	265086.37
228/3	-271616.04	265019.97
228/10	-271406.60	265072.91
228/11	-271508.00	265047.55
228/12	-271503.36	265034.77
228/13	-271565.65	265032.83
228/14	-271560.80	265021.31
229/1	-271480.06	265029.43
640	-271527.72	265016.16
776	-271611.36	264993.83
778	-271613.65	265002.16
779	-271613.57	265007.91
780	-271620.58	265042.19
K2	-271638.04	265067.43
K3	-271623.65	264988.78
K5	-271615.75	264992.03
KK4	-271629.17	265067.91
P.B12	-271477.11	265023.20
T1	-271624.41	265041.00

DÜZENLEME SINIR KROKİSİ

K
KROKİ

DÜZENLEME ALAN HESABI

Ada Parsel	Hesap Alan	Nokta No	Y	X	Cephe
DÜZ_SINIR	12236.71	DZ1	-271624.41	265041.00	23.77
		T2	-271620.27	265017.59	19.89
		T3	-271616.80	264998.01	6.07
		K5	-271615.75	264992.03	3.90
		DZ8	-271611.90	264992.66	80.60
		DZ7	-271533.97	265013.25	8.51
		DZ6	-271525.77	265015.53	50.56
		DZ5	-271475.65	265022.16	7.12
		DZ4	-271478.74	265028.58	84.20
		DZ3	-271400.08	265058.63	59.15
		DZ2	-271420.47	265114.16	1.12
		6	-271421.56	265113.88	105.30
		226/100	-271518.53	265072.84	58.15
		9	-271574.36	265056.59	0.42
		T11	-271574.76	265056.46	25.33
		26	-271598.94	265048.93	20.59
		4	-271618.60	265042.81	2.07
		780	-271620.58	265042.19	4.01

DÜZENLEME SINIR

YENİ PARSELASYON SINIR

BİNA

UYGUNDUR

BELEDİYE / İL ÖZEL İDARE

KADASTRO
MÜDÜRLÜĞÜ

KONTROL EDEN

ONAYLAYAN

KONTROL EDEN

ADI SOYADI

TARİH

İMZA

DÜZENLEYEN