


İli	HATAY
İlçesi	ARSUZ
Köy-Mah	MİCANA
Ada / Parsel No	-/227-251-252-1392
Pafta No	-

PARSELASYON PLANI

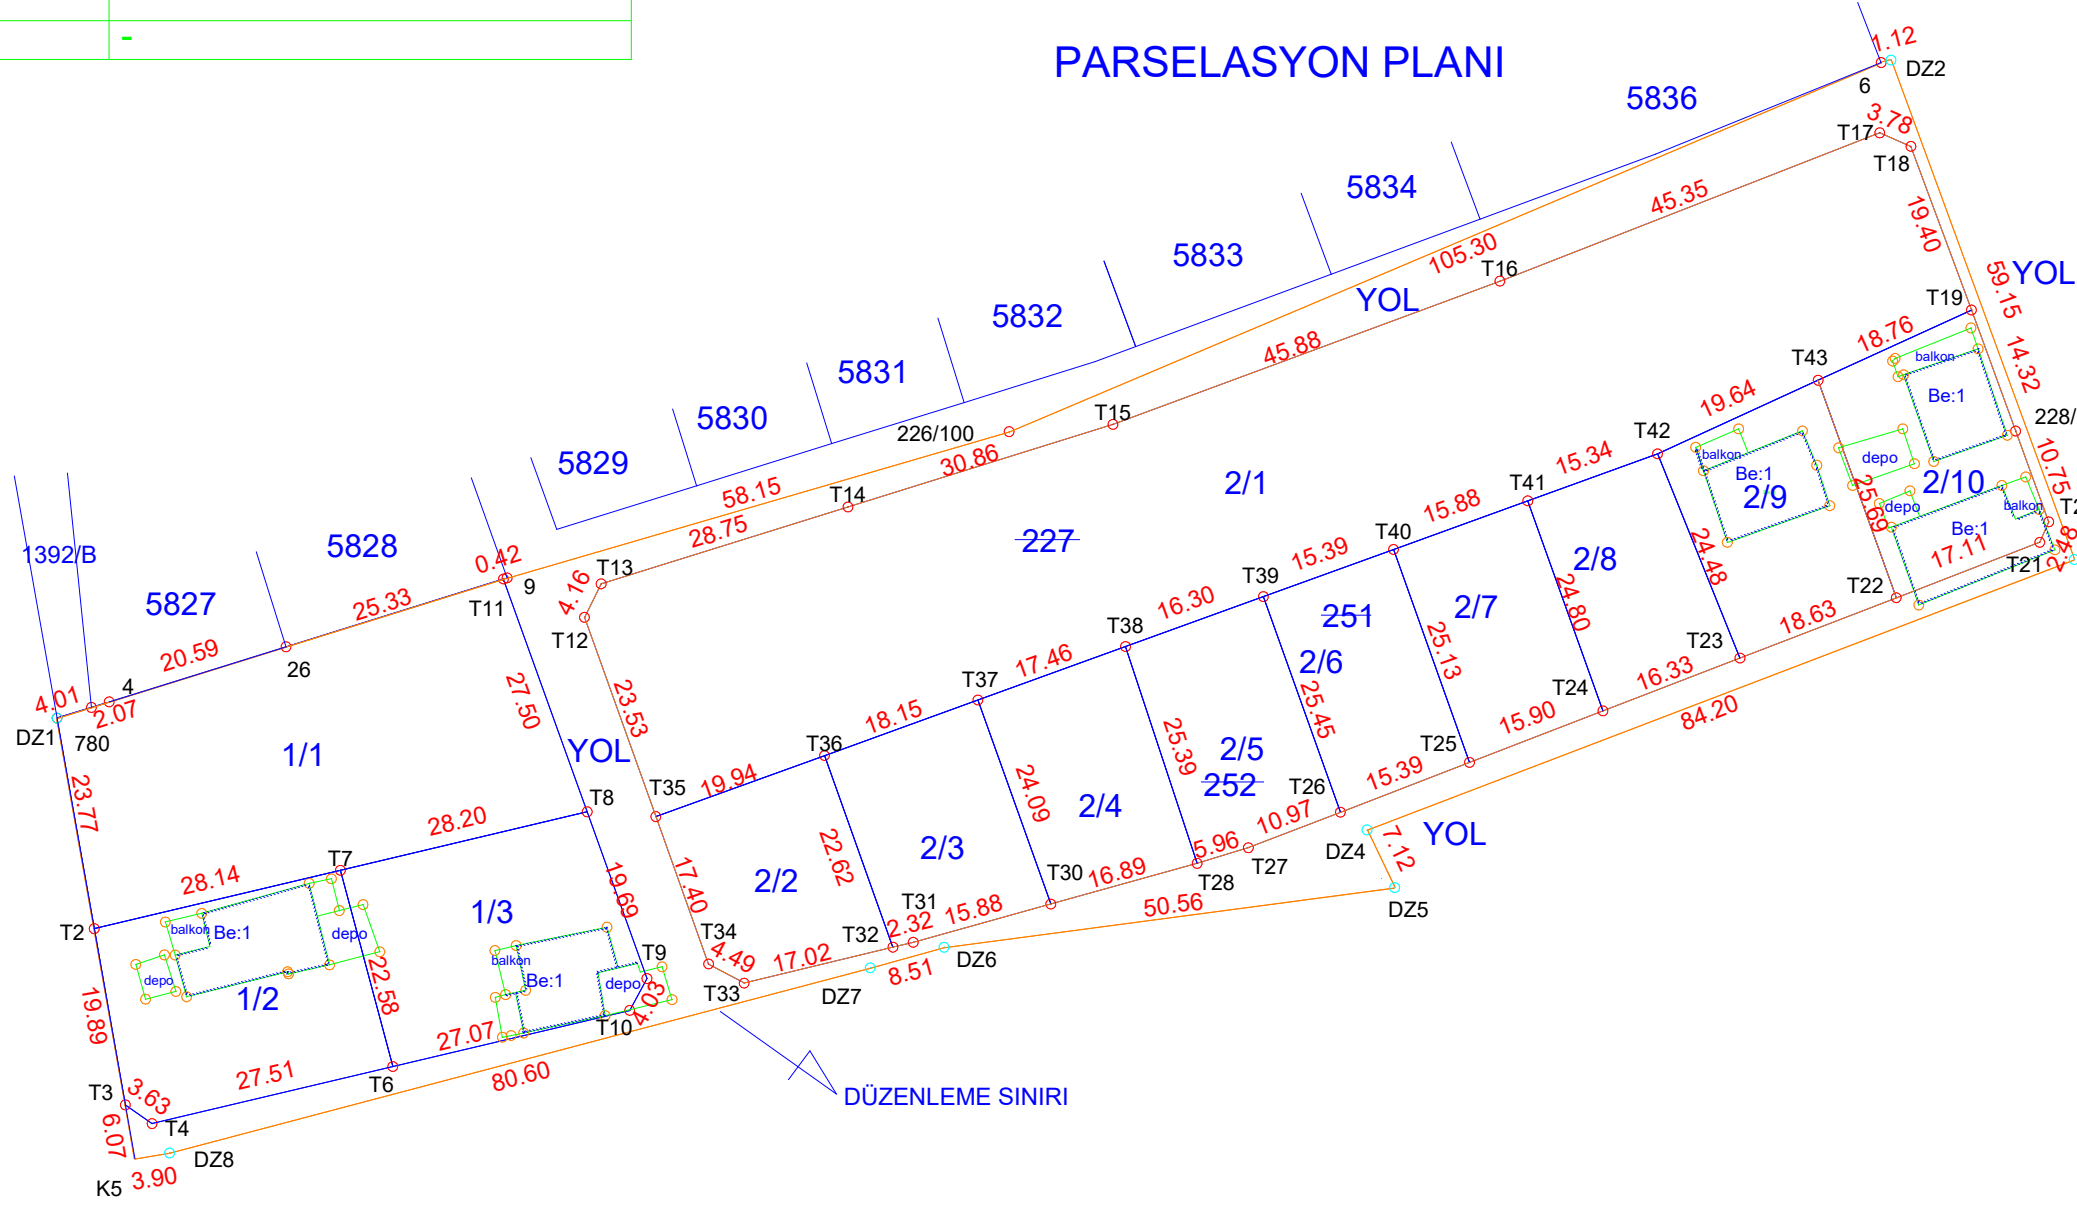

PARSELASYON KOORDİNAT ÖZETİ

NoktaNo	Y	X
4	-271618.60	265042.81
26	-271598.94	265048.93
228/10	-271406.60	265072.91
780	-271620.58	265042.19
T1	-271624.41	265041.00
T2	-271620.27	265017.59
T3	-271616.80	264998.01
T4	-271613.83	264995.92
T6	-271587.07	265002.26
T7	-271592.89	265024.08
T8	-271565.45	265030.59
T9	-271558.81	265012.05
T10	-271560.73	265008.51
T11	-271574.76	265056.46
T12	-271565.75	265052.20
T13	-271563.90	265055.93
T14	-271536.45	265064.48
T15	-271506.98	265073.65
T16	-271463.96	265089.58
T17	-271421.71	265106.07
T18	-271418.25	265104.56
T19	-271411.51	265086.37
T20	-271402.92	265062.82
T21	-271403.91	265060.54
T22	-271419.88	265054.38
T23	-271437.26	265047.68
T24	-271452.50	265041.80
T25	-271467.33	265036.08
T26	-271481.69	265030.54
T27	-271491.92	265026.59
T28	-271497.62	265024.86
T30	-271513.90	265020.33
T31	-271529.20	265016.08
T32	-271531.45	265015.53
T33	-271548.00	265011.54
T34	-271551.95	265013.67
T35	-271557.82	265030.05
T36	-271539.06	265036.84
T37	-271522.00	265043.02
T38	-271505.59	265048.96
T39	-271490.26	265054.51
T40	-271475.79	265059.75
T41	-271460.85	265065.16
T42	-271446.43	265070.38
T43	-271428.57	265078.56

KROKİ

— DÜZENLEME SINIR
— YENİ PARSELASYON SINIR
— BİNA

DÜZENLEYEN

UYGUNDUR

BELEDİYE / İL ÖZEL İDARE

KADASTRO
MÜDÜRLÜĞÜ

KONTROL EDEN

ONAYLAYAN

KONTROL EDEN

ADI SOYADI

TARİH

İMZA