


HATAY İLİ ARSUZ İLÇESİ YUKARIKEPİRCE MAHALLESİ
18. MADDE UYGULAMASI DÜZENLEME SINIR KROKİSİ

İLİ : HATAY
İLÇESİ : ARSUZ
MEVKİ : YUKARIKEPİRCE
PAFTA : P36-A-01-B-4-D/P36-A-01-D-2/P36-A-01-C-1-A
PARSEL : 2729/5-6-7
DATUM : ITRF96

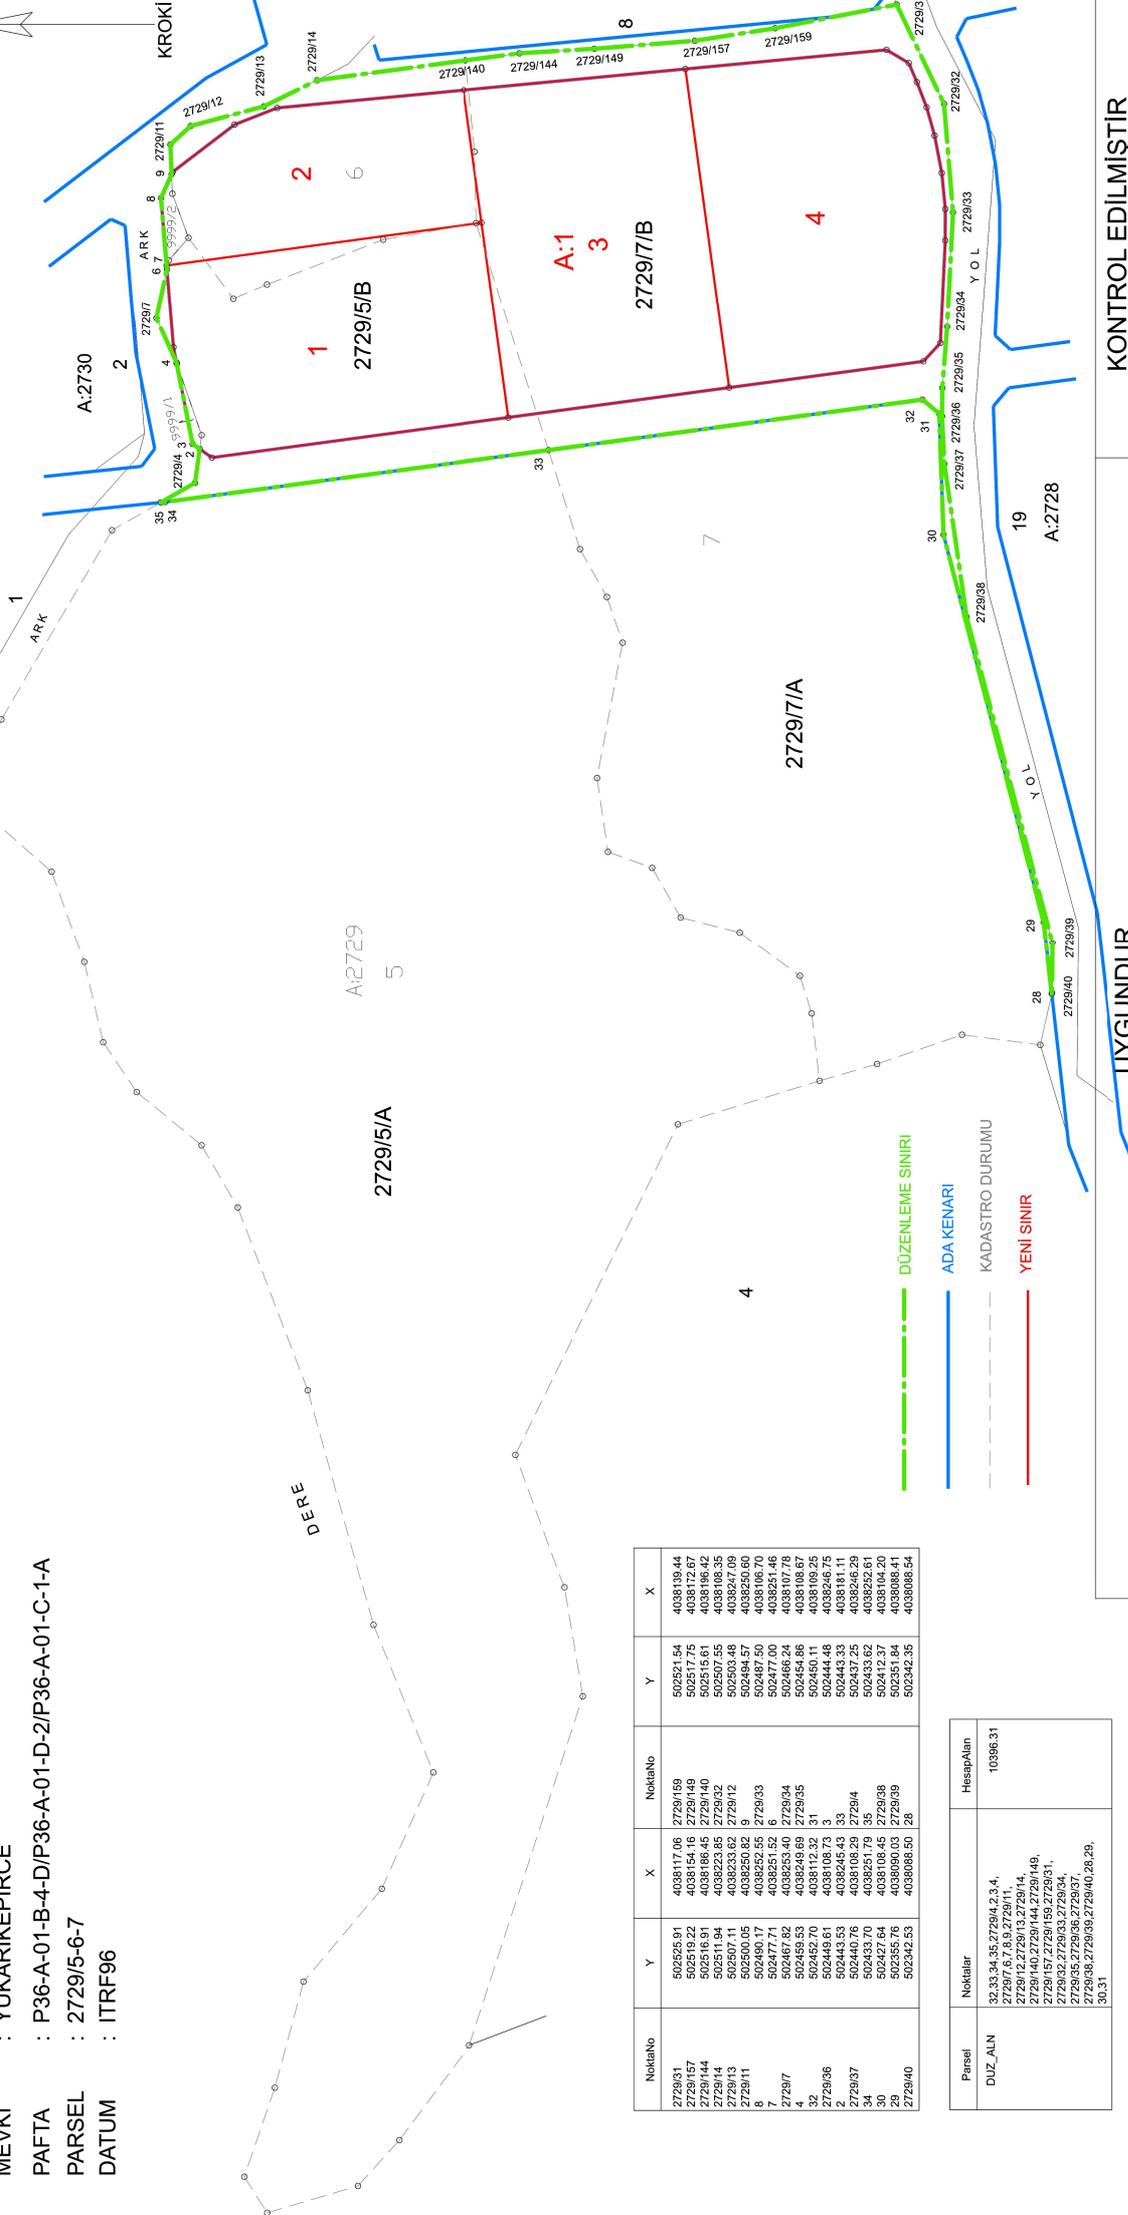

NoktaNo	Y	X	NoktaNo	Y	X
2729/31	502525.91	4038117.06	2729/159	502521.54	4038139.44
2729/157	502519.22	4038154.16	2729/149	502517.75	4038172.67
2729/144	502516.91	4038186.45	2729/140	502515.61	4038196.42
2729/14	502511.94	4038223.85	2729/32	502507.55	4038106.35
2729/13	502509.01	4038233.85	2729/12	502503.65	4038274.69
8	502490.11	4038252.55	2729/33	502487.50	4038106.70
7	502477.71	4038251.52	6	502477.00	4038251.46
2729/7	502467.82	4038253.40	2729/34	502466.24	4038107.78
4	502459.53	4038249.69	2729/35	502454.88	4038106.67
32	502452.70	4038112.32	31	502450.11	4038106.25
2729/36	502448.51	4038145.33	33	502446.75	4038106.15
2	502443.53	4038145.33	33	502443.33	4038106.15
2729/37	502440.76	4038108.29	2729/4	502437.25	4038262.29
34	502433.70	4038151.79	35	502433.62	4038252.61
30	502427.64	4038108.45	2729/38	502412.37	4038104.20
29	502355.76	4038090.03	2729/39	502351.84	4038086.41
2729/40	502342.53	4038088.50	28	502342.35	4038086.54

Parsel	Noktalar	HesapAlan
DUZ_ALIN	32,33,34,35,2729/4,2,3,4, 2729/7,6,7,8,9,2729/11, 2729/12,2729/13,2729/14, 2729/15,2729/159,2729/31, 2729/32,2729/33,2729/34, 2729/35,2729/36,2729/37, 2729/38,2729/39,2729/40,28,29, 30,31	10386.31

KONTROL EDİLMİŞTİR

UYGUNDUR

BELEDİYE

ONAYLAYAN

KONTROL EDEN

DÜZENLEYEN

KADASTRO MÜDÜRLÜĞÜ

ADI SOYADI

TARİHİ

İMZA