


İli	HATAY
İlçesi	ARSUZ
Köy-Mah	ALAKOP
Ada / Parsel No	-/3623
Pafta No	-

## 1/2 ÖLÇÜ KROKİSİ

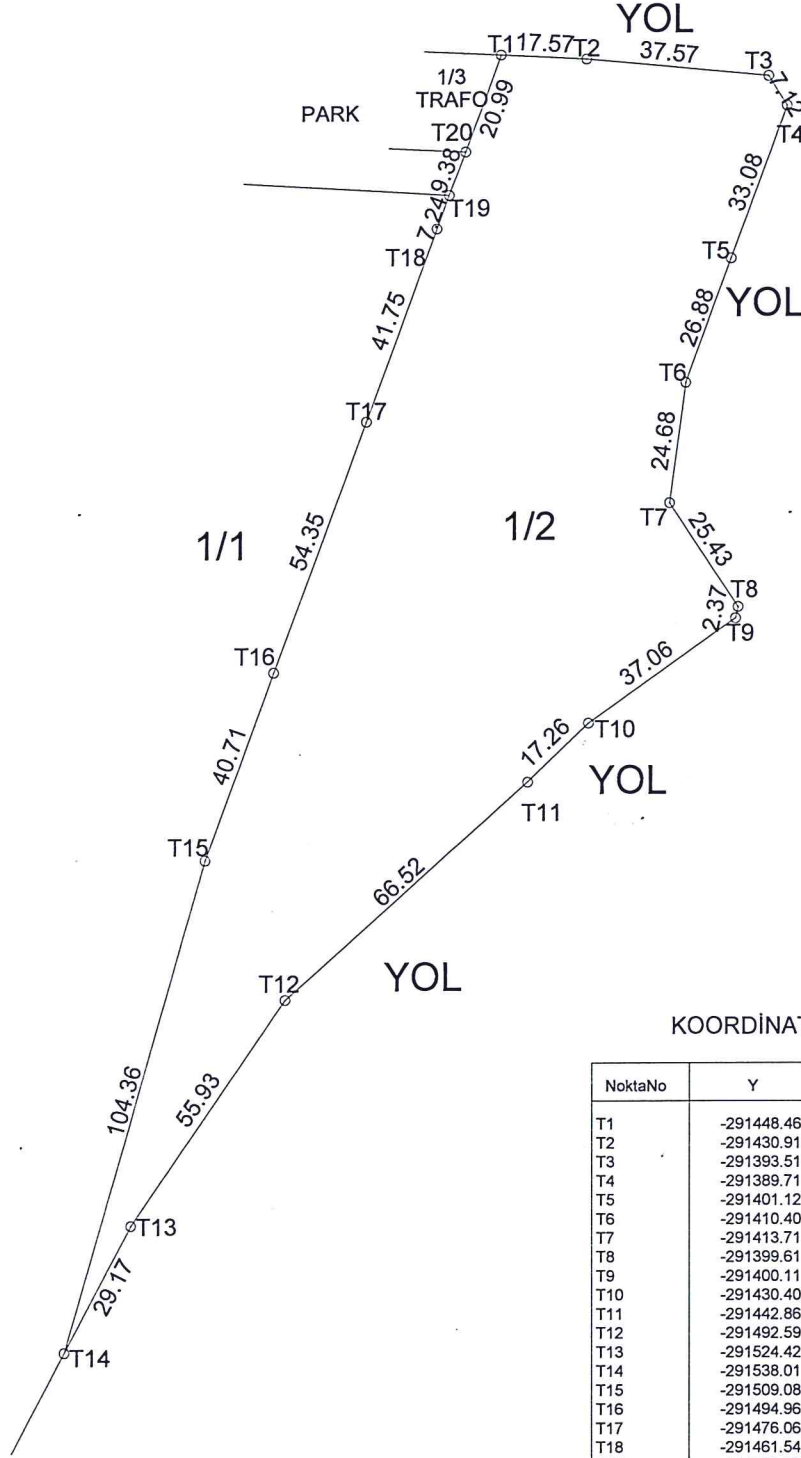

### KOORDİNAT ÖZETİ

NoktaNo	Y	X
T1	-291448.46	251391.34
T2	-291430.91	251390.49
T3	-291393.51	251387.03
T4	-291389.71	251381.00
T5	-291401.12	251349.96
T6	-291410.40	251324.73
T7	-291413.71	251300.28
T8	-291399.61	251279.11
T9	-291400.11	251276.80
T10	-291430.40	251255.45
T11	-291442.86	251243.50
T12	-291492.59	251199.32
T13	-291524.42	251153.33
T14	-291538.01	251127.52
T15	-291509.08	251227.79
T16	-291494.96	251265.96
T17	-291476.06	251316.92
T18	-291461.54	251356.07
T19	-291459.02	251362.86
T20	-291455.75	251371.65

	UYGUNDUR		KADASTRO MÜDÜRLÜĞÜ
	BELEDİYE / İL ÖZEL İDARE		
	KONTROL EDEN	ONAYLAYAN	KONTROL EDEN
ADI SOYAD			
TARİH			
İMZA			