


	Ha	M2	Dm2
YÜZÖLÇÜM (TAPU)	13	4968	81
UYGULAMAYA GİRMEYEN (1095/50/A)	7	2826	60
UYGULAMAYA GİREN (1095/50/B)	6	2142	20

Adat	Parsel	Noktalar	Hesap Alan
1095	50	10950002, 10950008, 10950010, 10950013, 10950019, 10950027, 10950033, 10950036, 10950041, 10950046, 10950051, 10950058, 10950067, 10950083, 10950092, 10950094, 10950098, 10950112, 10950116, 10950113, 10950118, 10950251, 10950339, 10950350, 10950377, 10950408, 10950415, 10950437, 10950472, 10950507, 10950540, 10950569, 10950587, 10950581, 10950464, 10950347, 10950145, 10950097, 10950093, 10950086, 10950084, 10950081, 10950079, 10950078, 10950076, 10950073, 10950069, 10950066, 10950059, 10950050, 10950044, 10950040, 10950038, 10950032, 10950030, 10950029, 10950026, 10950022, 10950024, 10950018, 10950015, 10950014, 10950012, 10950011, 10950009, 10950006, 10950005, 10950004, 10950003, 10950001	134968.81
1095	50/B	10950002, 10950008, 10950010, 10950013, 10950019, 10950027, 10950033, 10950036, 10950041, 10950046, 10950051, 10950058, 10950067, 10950083, 10950092, 10950094, 10950098, 10950112, 10950116, 10950113, 10950118, 10950251, 10950339, 10950350, 10950377, 10950408, 10950415, 10950437, 10950472, 10950507, 10950540, 10950569, 10950587, 10950581,	62142.20

Ada	Parsel	Noklar	Hesap Alan
1095	50/A	10950464, A15, A14, A13, A12, A11, A10, A9, A8, A7, A6, A5, 10950081, 10950079, 10950078, 10950076, 10950073, 10950069, 10950066, 10950059, 10950050, 10950044, 10950040, 10950038, 10950032, 10950030, 10950029, 10950026, 10950022, 10950024, 10950018, 10950015, 10950014, 10950012, 10950011, 10950009, 10950006, 10950005, 10950004, 10950003, 10950001	72826.60
		A5, A6, A7, A8, A9, A10, A11, A12, A13, A14, A15,	
		10950464, 10950347,	
		10950145, 10950097,	
		10950093, 10950086,	
		10950084	

Nokia No	Y	X	Nokia No	Y	X
10950001	494306 98	4034758 94	10950002	494284 16	4034739 09
10950003	494256 10	4034797 11	10950004	494206 69	4034621 72
A10	494204 48	4034795 52	A9	494204 23	4034800 94
10950005	494188 48	4034840 65	10950006	494173 27	4034863 75
A8	494165 15	4034828 97	10950007	494164 05	4034634 60
10950009	494151 64	4034907 77	10950010	494148 76	4034657 78
10950011	494126 33	4034961 59	10950012	494119 55	4034977 40
10950013	494118 01	4034636 14	A7	494111 09	4034924 74
10950014	494110 76	4034991 94	10950015	494107 12	4035000 62
A6	494106 50	4034925 71	10950016	494094 98	4035011 05
10950019	494089 22	4034583 71	10950017	494089 83	4034966 70
10950024	494068 60	4034892 29	10950026	494069 83	4034935 28
10950027	494051 32	4034545 18	10950028	494043 91	4034930 34
10950030	494036 11	4034628 86	10950032	494028 55	4034940 34
10950033	494022 08	4034528 68	10950036	494011 42	4034916 25
10950038	494005 78	4034650 22	10950040	493994 24	4034920 83
10950041	493992 08	4034650 44	10950044	493981 31	4034871 47
10950046	493978 57	4034499 60	10950048	493965 22	4034866 68
10950051	493965 10	4034492 83	10950058	493953 66	4034848 16
10950059	493953 62	4034865 08	10950069	493936 11	4034853 96
10950067	493933 76	4034648 85	10950078	493926 11	4034854 19
10950073	493919 19	4034832 29	10950079	493913 20	4034820 93
10950078	493911 05	4034812 68	10950083	493910 61	4034792 47
10950081	493906 66	4034775 37	10950084	493903 15	4034443 87
A5	493900 96	4034766 34	10950088	493900 54	4034763 67
10950086	493898 28	4034758 92	10950092	493886 80	4034420 15
10950093	493884 93	4034723 49	10950094	493864 83	4034403 13
10950097	493875 81	4034711 78	10950098	493856 96	4034703 82
10950112	493870 22	4034422 66	10950113	493848 45	4034498 65
10950116	493867 36	4034249 16	10950118	493837 07	4034519 49
A11	493860 05	4034496 92	10950145	493833 79	4034576 31
A12	493856 47	4034968 36	10950150	493821 96	4034622 39
A13	493837 14	4034558 39	10950339	493814 54	4034698 06
10950377	493833 28	4034698 36	10950350	493808 47	4034650 67
10950379	493829 29	4034569 36	10950408	493778 48	4034687 81
10950415	493820 39	4034559 00	A14	493770 30	4034702 47
10950419	493813 85	4034621 89	10950464		
10950437	493804 63	4034635 79	10950507		
10950472	493781 29	4034667 48	A15		
10950540	493775 29	4034678 11	10950581		
10950569	493767 24	4034702 75			
10950587					

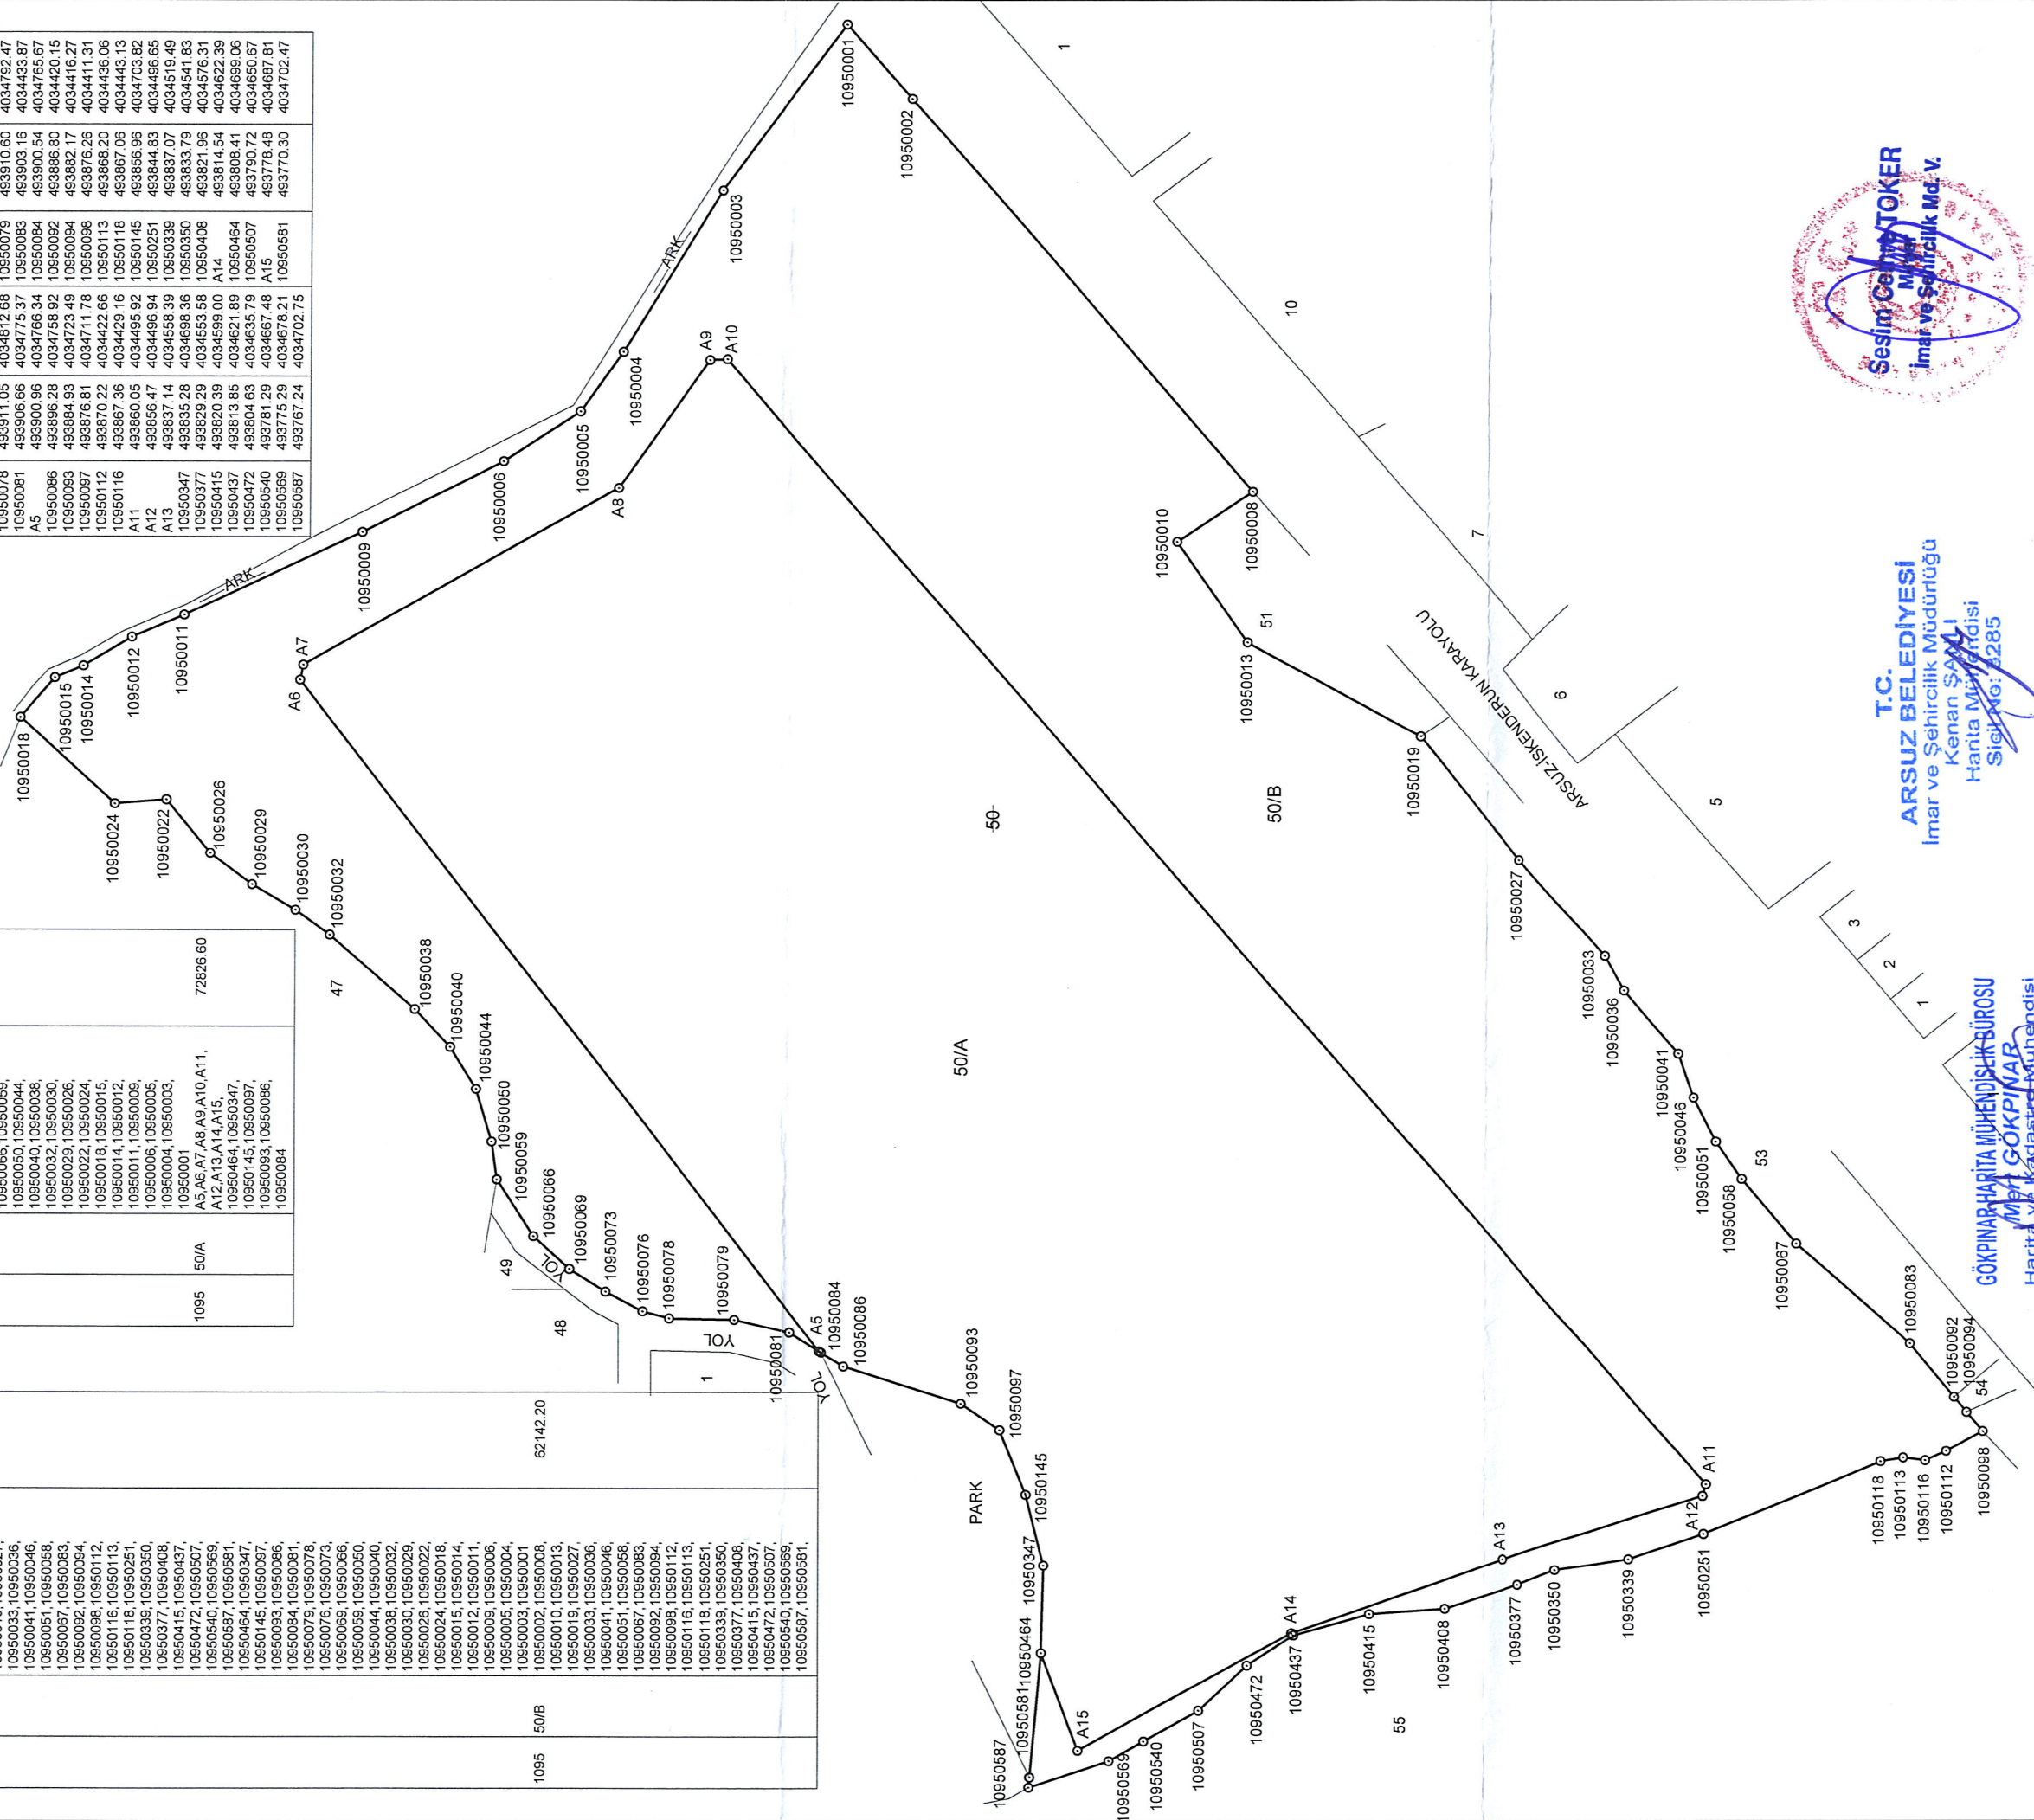

T.C.
ARSUZ BELEDİYESİ
İmar ve Şehircilik Müdürlüğü
Kenan ŞAHİN
Hane Müfettişi
Sicil No: 5285

GÖKPINAR HARITA MÜHENDİSLİK BÜROSU
Meh GÖKPINAR
 Harita ve Kadastro Mühendisi
 Oda Sicil No: 21330 Diploma No: 21670
 Gökmeydan Mah. 4256 Sk. No: 33 Arsluz/HATAY
 Tel: 0552 256 3831 Akdeniz V.D. 1193 9304 336

GÖKPİNAR HARİTA MÜHENDİSLİK BÜROSU

