

İLİ : HATAY
İLÇESİ : ARSUZ
MAH./KÖY : GÖKMEYDAN
ADA/PARSEL N. : 1095 / 53

AYIRMA ÇAPI


	Ha	M2	Dm2
YÜZÖLÇÜM (TAPU)	-	7022	29
UYGULAMAYA GİRMEYEN (1095/53/A)	-	2186	53
UYGULAMAYA GİREN (1095/53/B)	-	4835	76

KOORDİNAT ÖZETİ

NoktaNo	Y	X	NoktaNo	Y	X
10950017	494095.39	4034574.87	10950019	494089.22	4034583.71
10950023	494068.72	4034551.69	10950027	494051.32	4034553.18
10950033	494022.08	4034526.88	10950036	494011.42	4034520.83
10950041	493992.08	4034504.24	10950046	493978.57	4034499.60
10950051	493965.10	4034492.83	10950054	493962.30	4034458.30
10950058	493953.66	4034485.16	10950067	493933.76	4034468.85
10950083	493903.16	4034433.87	10950085	493898.31	4034406.21
10950087	493891.68	4034400.51	10950089	493888.96	4034401.09
10950091	493888.01	4034394.48	10950092	493886.80	4034420.15
A1	493886.10	4034392.82	10950094	493882.17	4034416.27
10950098	493876.26	4034411.31	10950123	493864.71	4034400.72
10950148	493856.48	4034389.82	10950211	493847.96	4034378.55
10950322	493839.23	4034368.56	10950456	493810.24	4034343.70
10950465	493807.89	4034324.79	10950543	493781.11	4034321.41
10950558	493777.09	4034297.99	10950590	493766.73	4034312.06

ALAN HESAPLARI

Ada	Parsel	Noktalar	Hesap Alan
1095	53	10950054,10950091,10950465,10950558,10950590,10950543,10950456,10950322,10950211,10950148,10950123,10950098,10950094,10950089,10950087,10950085,10950092,10950083,10950067,10950058,10950051,10950046,10950041,10950036,10950033,10950027,10950019,10950017,10950023	7022.29
1095	A	10950590,10950543,10950456,10950322,10950211,10950148,10950123,10950098,A1,10950465,10950558	2186.53
1095	B	10950098,10950094,10950089,10950087,10950085,10950092,10950083,10950067,10950058,10950051,10950046,10950041,10950036,10950033,10950027,10950019,10950017,10950023,10950054,10950091,A1	4835.76

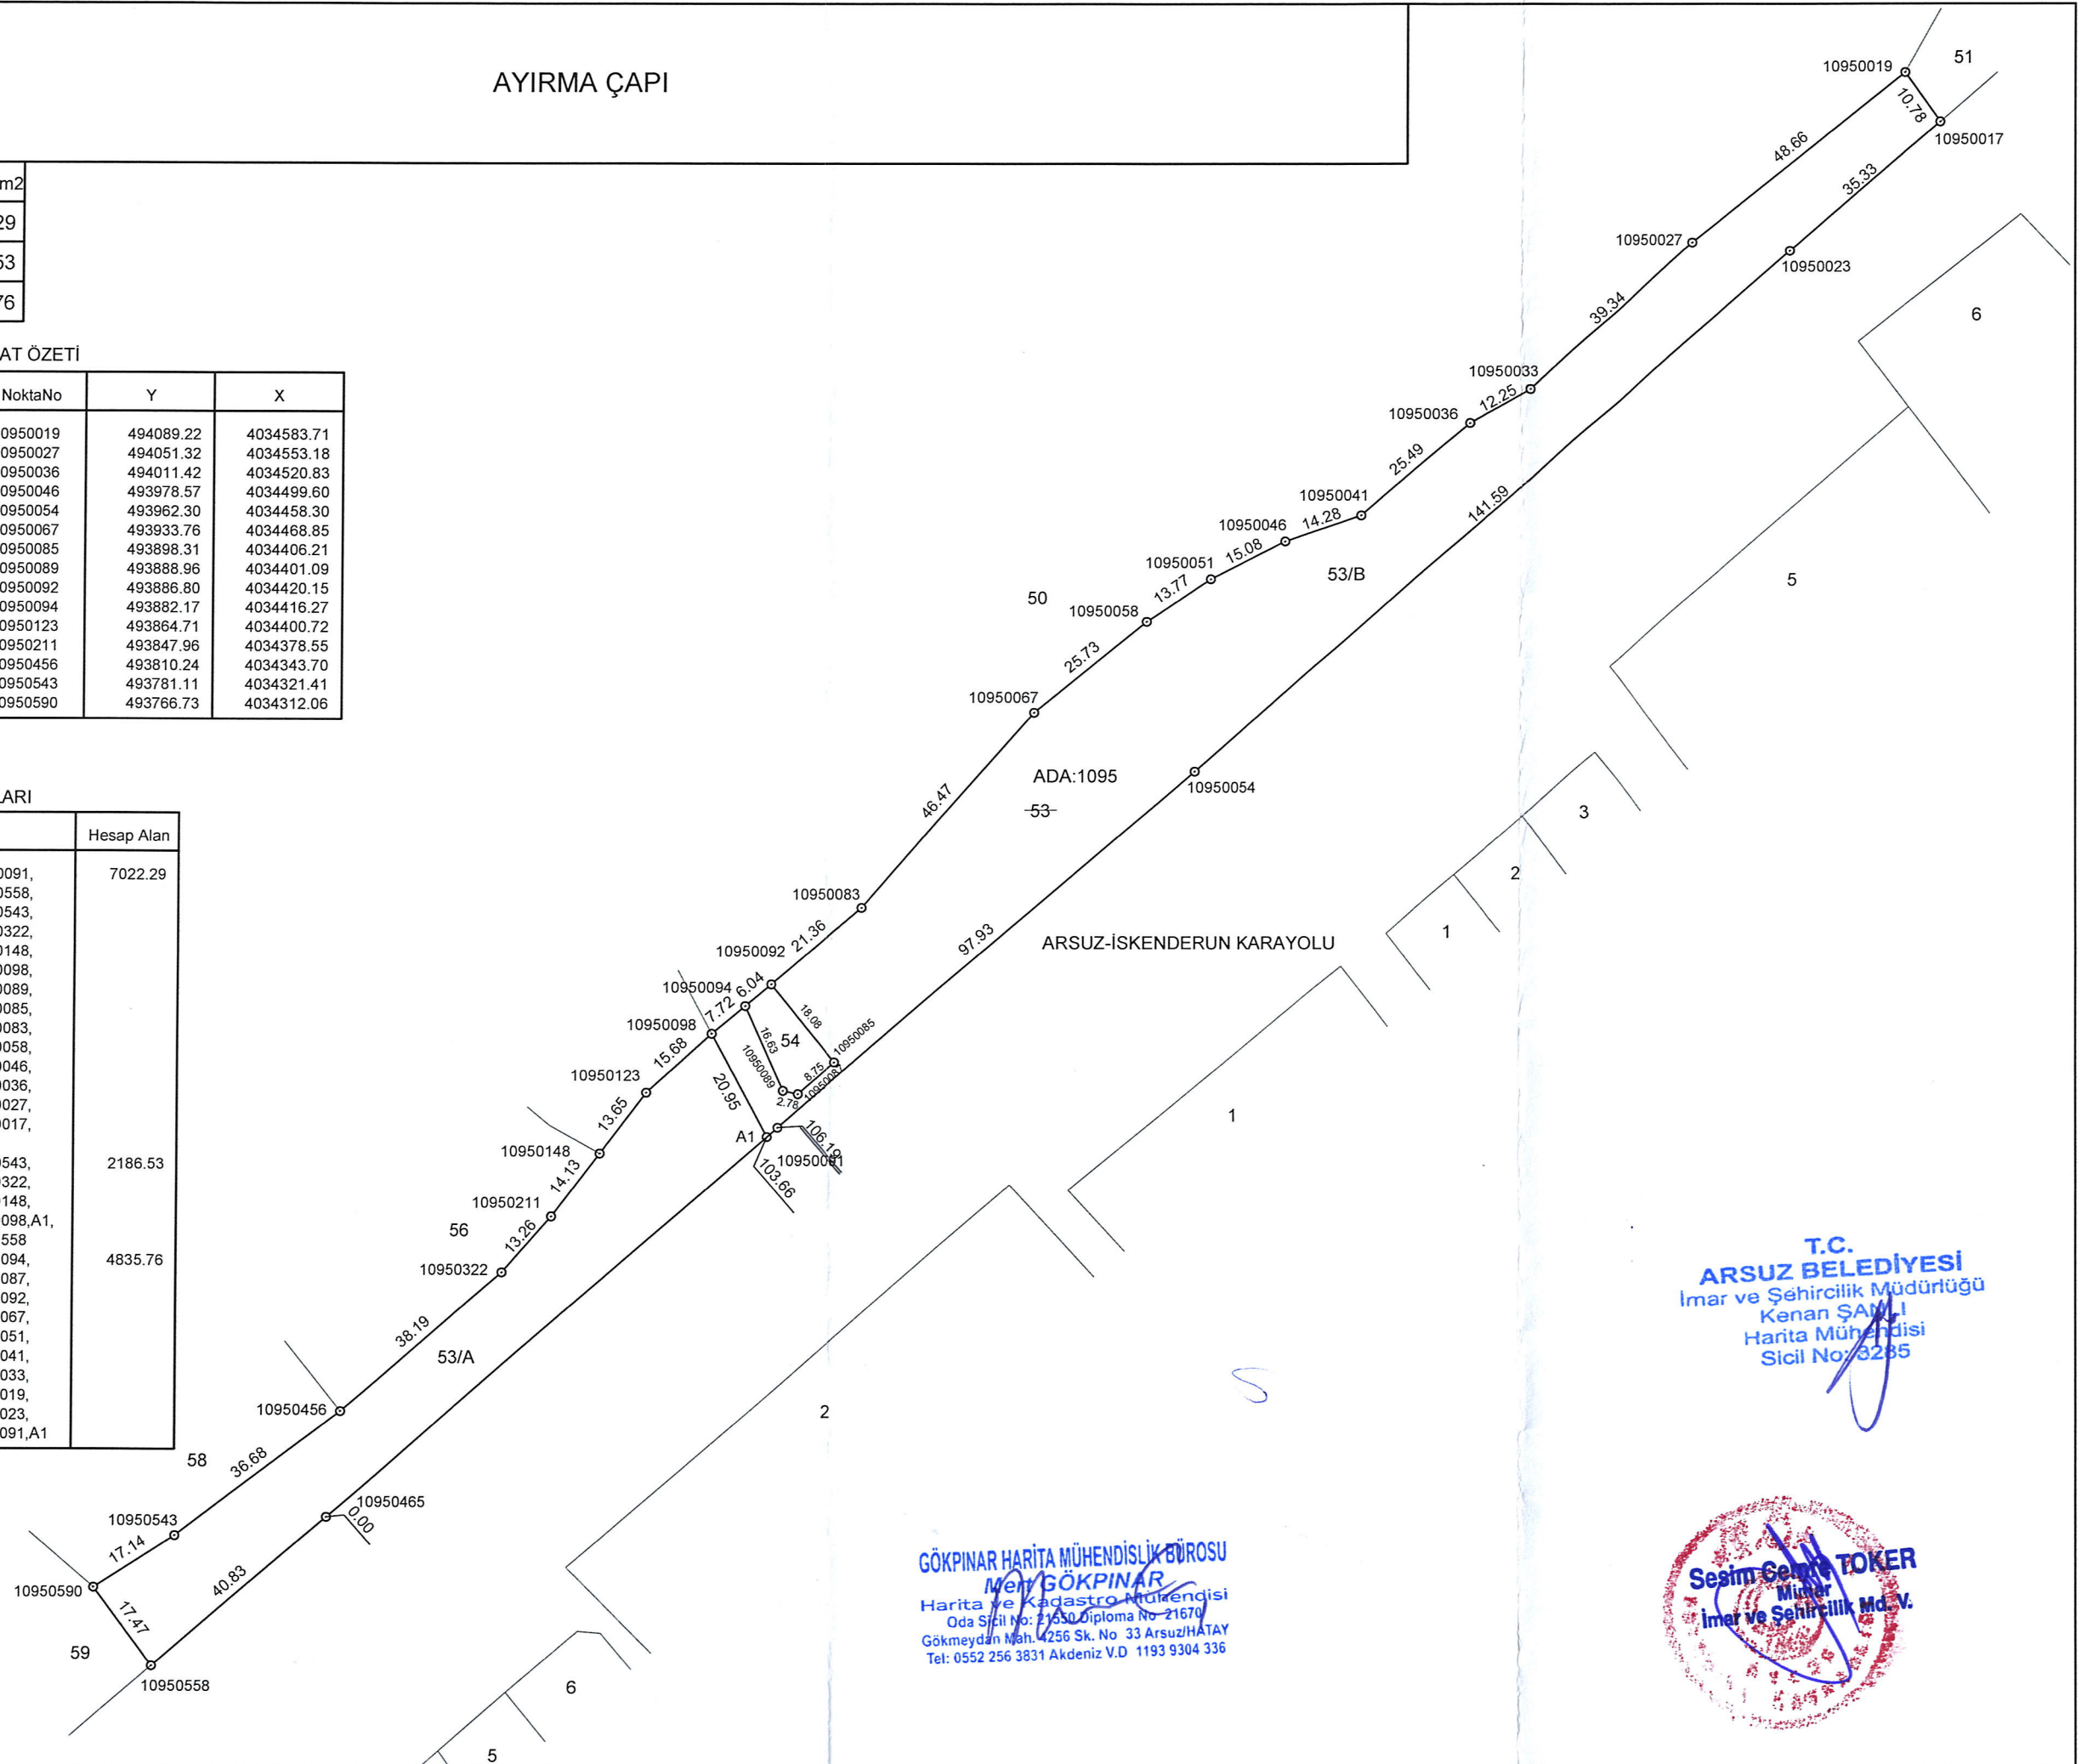

T.C.
ARSUZ BELEDİYESİ
İmar ve Şehircilik Müdürlüğü
Kenan ŞAMLI
Harita Mühendisi
Sicil No: 8285

GÖKPINAR HARİTA MÜHENDİSLİK BÜROSU
Mehmet GÖKPINAR
Harita ve Kadastro Mühendisi
Oda Sicil No: 21630 Diploma No: 21670
Gökmeşin Mah. 4256 Sk. No: 33 Arsuz/HATAY
Tel: 0552 256 3831 Akdeniz V.D. 1193 9304 336



İLİ : HATAY
İLÇESİ : ARSUZ
MAH./KÖY : GÖKMEYDAN
ADA/PARSEL N. : 1095 / 53

AYIRMA ÇAPI

Ha M2 Dm2


YÜZÖLÇÜM (TAPU)	-	7022	29
UYGULAMAYA GİRMEYEN (1095/53/A)	-	2186	53
UYGULAMAYA GİREN (1095/53/B)	-	4835	76

KOORDİNAT ÖZETİ

NoktaNo	Y	X	NoktaNo	Y	X
10950017	494095.39	4034574.87	10950019	494089.22	4034583.71
10950023	494068.72	4034551.69	10950027	494051.32	4034553.18
10950033	494022.08	4034526.88	10950036	494011.42	4034520.83
10950041	493992.08	4034504.24	10950046	493978.57	4034499.60
10950051	493965.10	4034492.83	10950054	493962.30	4034458.30
10950058	493953.66	4034485.16	10950067	493933.76	4034468.85
10950083	493903.16	4034433.87	10950085	493898.31	4034406.21
10950087	493891.68	4034400.51	10950089	493888.96	4034401.09
10950091	493888.01	4034394.48	10950092	493886.80	4034420.15
A1	493886.10	4034392.82	10950094	493882.17	4034416.27
10950098	493876.26	4034411.31	10950123	493864.71	4034400.72
10950148	493856.48	4034389.82	10950211	493847.96	4034378.55
10950322	493839.23	4034368.56	10950456	493810.24	4034343.70
10950465	493807.89	4034324.79	10950543	493781.11	4034321.41
10950558	493777.09	4034297.99	10950590	493766.73	4034312.06

ALAN HESAPLARI

Ada	Parsel	Noktalar	Hesap Alan
1095	53	10950054,10950091,10950465,10950558,10950590,10950543,10950456,10950322,10950211,10950148,10950123,10950098,10950094,10950089,10950087,10950085,10950092,10950083,10950067,10950058,10950051,10950046,10950041,10950036,10950033,10950027,10950019,10950017,10950023	7022.29
1095	A	10950590,10950543,10950456,10950322,10950211,10950148,10950123,10950098,A1,10950465,10950558	2186.53
1095	B	10950098,10950094,10950089,10950087,10950085,10950092,10950083,10950067,10950058,10950051,10950046,10950041,10950036,10950033,10950027,10950019,10950017,10950023,10950054,10950091,A1	4835.76

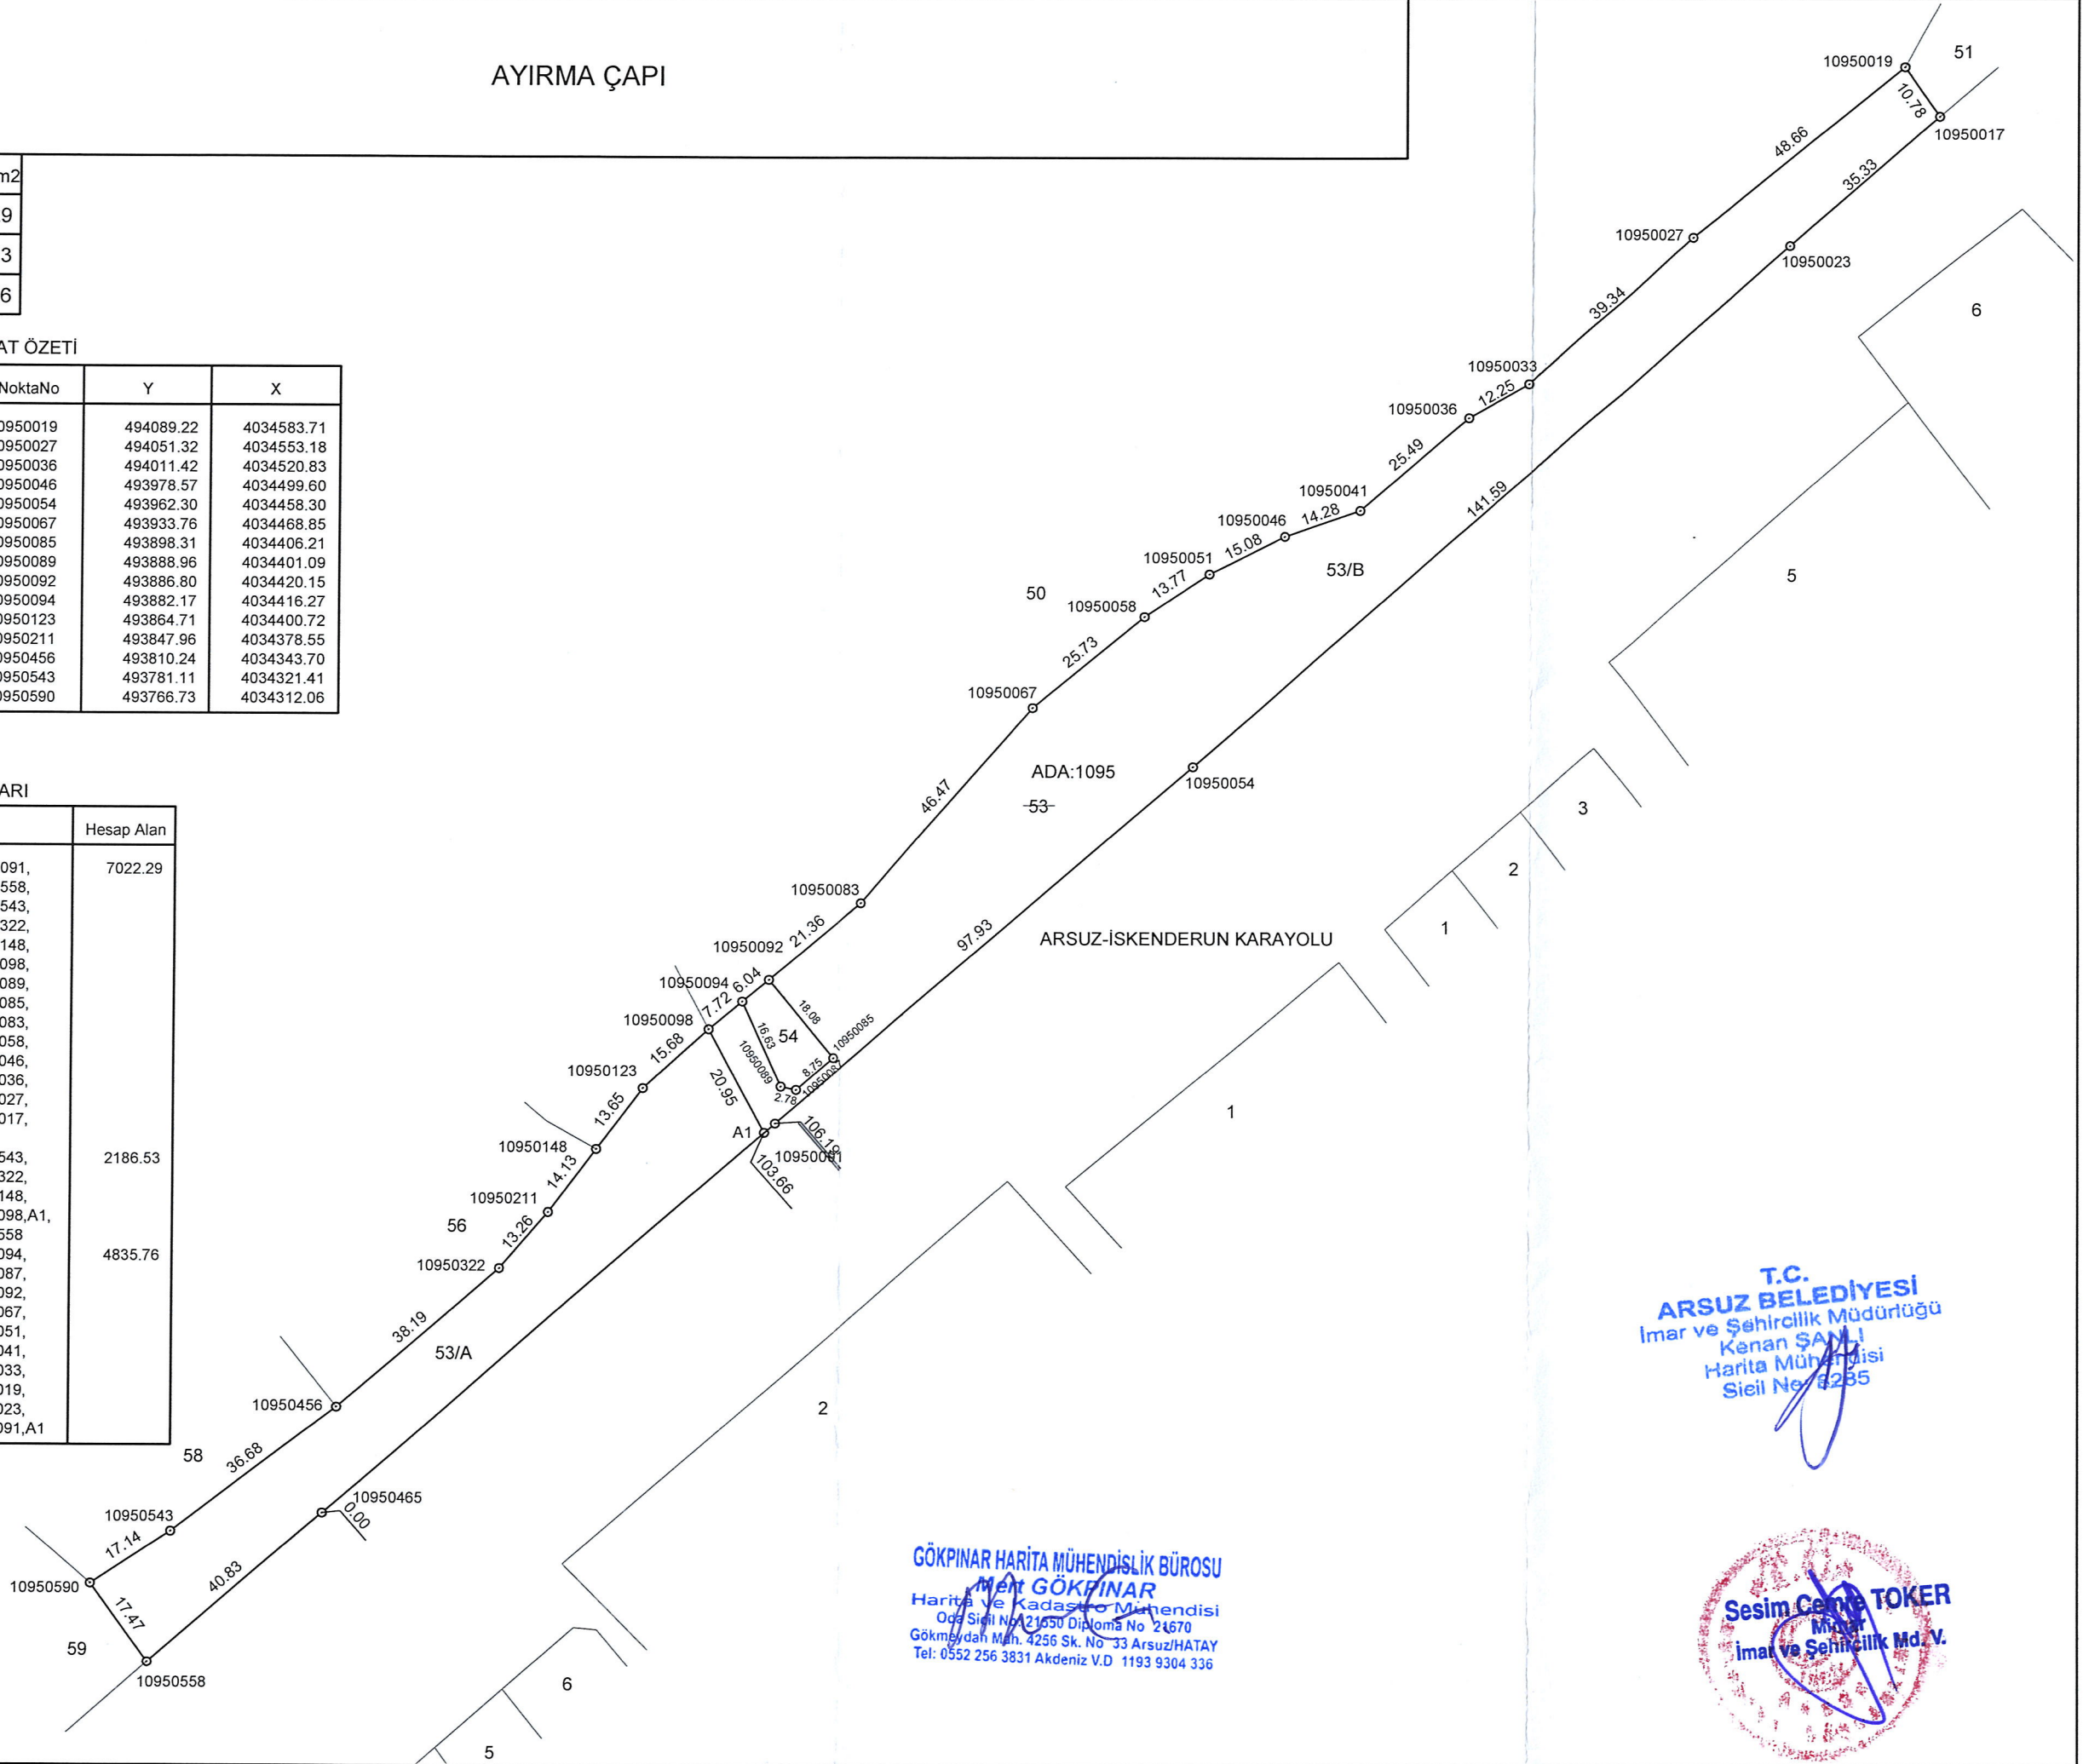

T.C.
ARSUZ BELEDİYESİ
İmar ve Şehircilik Müdürlüğü
Kenan ŞANLI
Harita Mühendisi
Sicil No: 5285

GÖKPINAR HARİTA MÜHENDİSLİK BÜROSU
M. GÖKPINAR
Harita ve Kadastro Mühendisi
Od. Sicil No: 21650 Diploma No: 21670
Gökmevdan Mah. 4256 Sk. No: 33 Arsuz/HATAY
Tel: 0552 256 3831 Akdeniz V.D. 1193 9304 336

Sesim Çele TOKER
Mimar
İmar ve Şehircilik Md. V.