


İLİ : HATAY
İLÇESİ : ARSUZ
MEVKİ : NARDÜZÜ
PAFTA : O36-D-18-C-3-A
PARSEL : 3361/7-3362/1 İLA 8
DATUM : ITRF96

HATAY İLİ ARSUZ İLÇESİ NARDÜZÜ MAHALLESİ 18. MADDE UYGULAMASI DÜZENLEME SINIR KROKİSİ

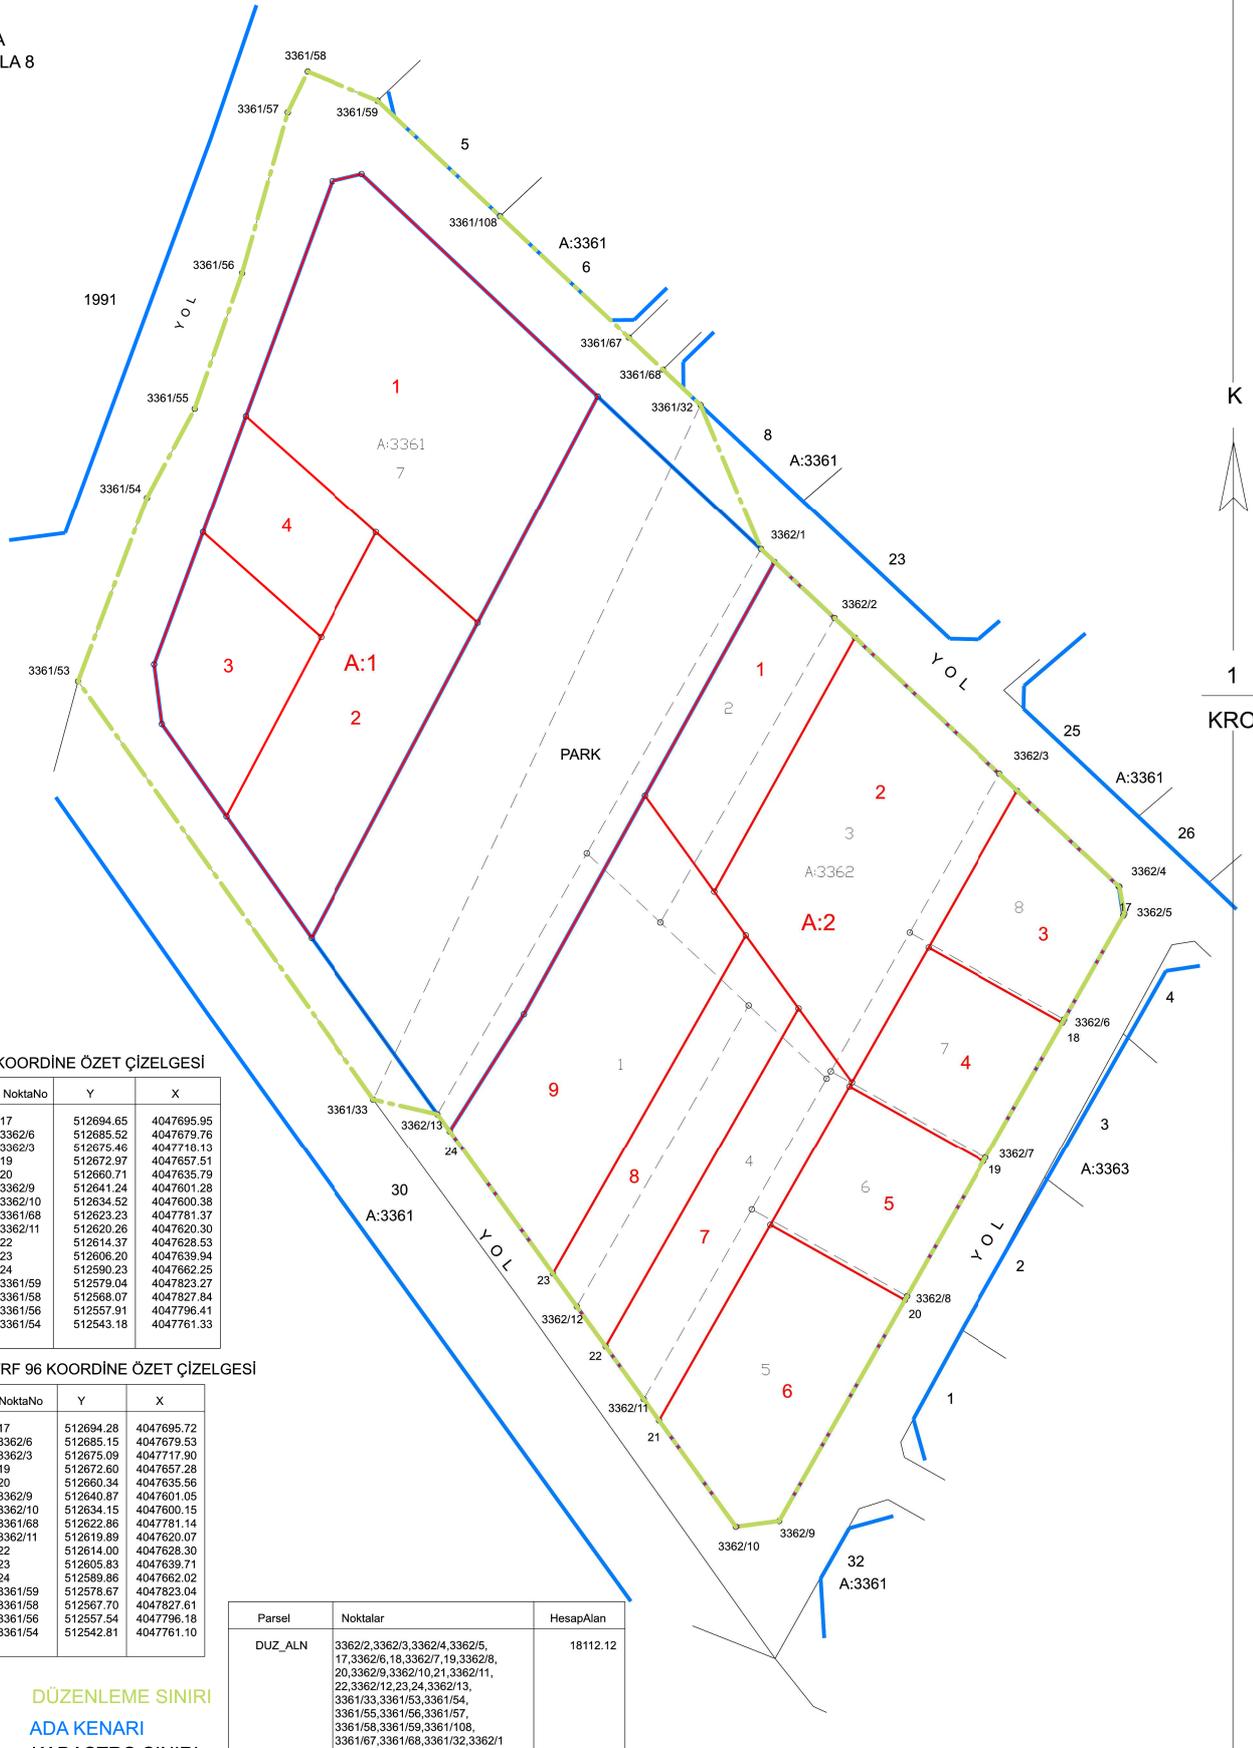

DEPREM ÖNCESİ ITRF 96 KOORDİNE ÖZET ÇİZELGESİ

NoktaNo	Y	X	NoktaNo	Y	X
3362/5	512694.84	4047696.27	17	512694.65	4047695.95
3362/4	512694.08	4047700.48	3362/6	512685.52	4047679.76
18	512685.22	4047679.24	3362/3	512675.46	4047718.13
3362/7	512673.28	4047658.07	19	512672.97	4047657.51
3362/8	512661.05	4047636.39	20	512660.71	4047635.79
3362/2	512649.81	4047742.45	3362/9	512641.24	4047601.28
3362/1	512638.43	4047753.24	3362/10	512634.52	4047600.38
3361/32	512629.05	4047775.85	3361/68	512623.23	4047761.37
21	512622.64	4047616.98	3362/11	512620.26	4047620.30
3361/67	512617.96	4047786.37	22	512614.37	4047628.53
3362/12	512609.90	4047634.78	23	512606.20	4047639.94
3361/108	512598.01	4047805.28	24	512590.23	4047662.25
3362/13	512588.31	4047664.93	3361/59	512579.04	4047823.27
3361/33	512578.35	4047667.24	3361/58	512569.07	4047827.84
3361/57	512564.98	4047821.48	3361/56	512557.91	4047796.41
3361/55	512550.57	4047775.26	3361/54	512543.18	4047761.33
3361/53	512532.51	4047732.57			

DEPREM SONRASI ÖTELENMİŞ ITRF 96 KOORDİNE ÖZET ÇİZELGESİ

NoktaNo	Y	X	NoktaNo	Y	X
3362/5	512694.47	4047696.04	17	512694.28	4047695.72
3362/4	512693.71	4047700.25	3362/6	512685.15	4047679.53
18	512684.85	4047679.01	3362/3	512675.09	4047717.90
3362/7	512672.91	4047657.84	19	512672.60	4047657.28
3362/8	512660.68	4047636.16	20	512660.34	4047635.56
3362/2	512649.44	4047742.22	3362/9	512640.87	4047601.05
3362/1	512638.06	4047753.01	3362/10	512634.15	4047600.15
3361/32	512628.68	4047775.62	3361/68	512622.86	4047781.14
21	512622.27	4047616.75	3362/11	512619.89	4047620.07
3361/67	512617.59	4047786.14	22	512614.00	4047628.30
3362/12	512609.53	4047634.55	23	512605.83	4047639.71
3361/108	512597.64	4047805.05	24	512589.86	4047662.02
3362/13	512587.94	4047664.70	3361/59	512578.67	4047823.04
3361/33	512577.98	4047667.01	3361/58	512567.70	4047827.61
3361/57	512564.61	4047821.25	3361/56	512557.54	4047796.18
3361/55	512550.20	4047775.03	3361/54	512542.81	4047761.10
3361/53	512532.14	4047732.34			

Parsel	Noktalar	HesapAlan
DUZ_ALN	3362/2, 3362/3, 3362/4, 3362/5, 17, 3362/6, 18, 3362/7, 19, 3362/8, 20, 3362/9, 3362/10, 21, 3362/11, 22, 3362/12, 23, 24, 3362/13, 3361/33, 3361/53, 3361/54, 3361/55, 3361/56, 3361/57, 3361/58, 3361/59, 3361/108, 3361/67, 3361/68, 3361/32, 3362/1	18112.12

— — — — — DÜZENLEME SINIRI
— — — — — ADA KENARI
- - - - - KADASTRO SINIRI
— — — — — YENİ SINIR

UYGUNDUR
BELEDİYE

KONTROL EDİLMİŞTİR

KADASTRO MÜDÜRLÜĞÜ

DÜZENLEYEN

KONTROL EDEN

ONAYLAYAN

ADI SOYADI

TARİH

İMZA