


|           |        |
|-----------|--------|
| İli       | HATAY  |
| İlçesi    | ARSUZ  |
| Köy-Mah   | ALAKOP |
| Parsel No | -/3623 |
| Pafta No  | -      |

## DÜZENLEME SAHASI SINIR KROKİSİ

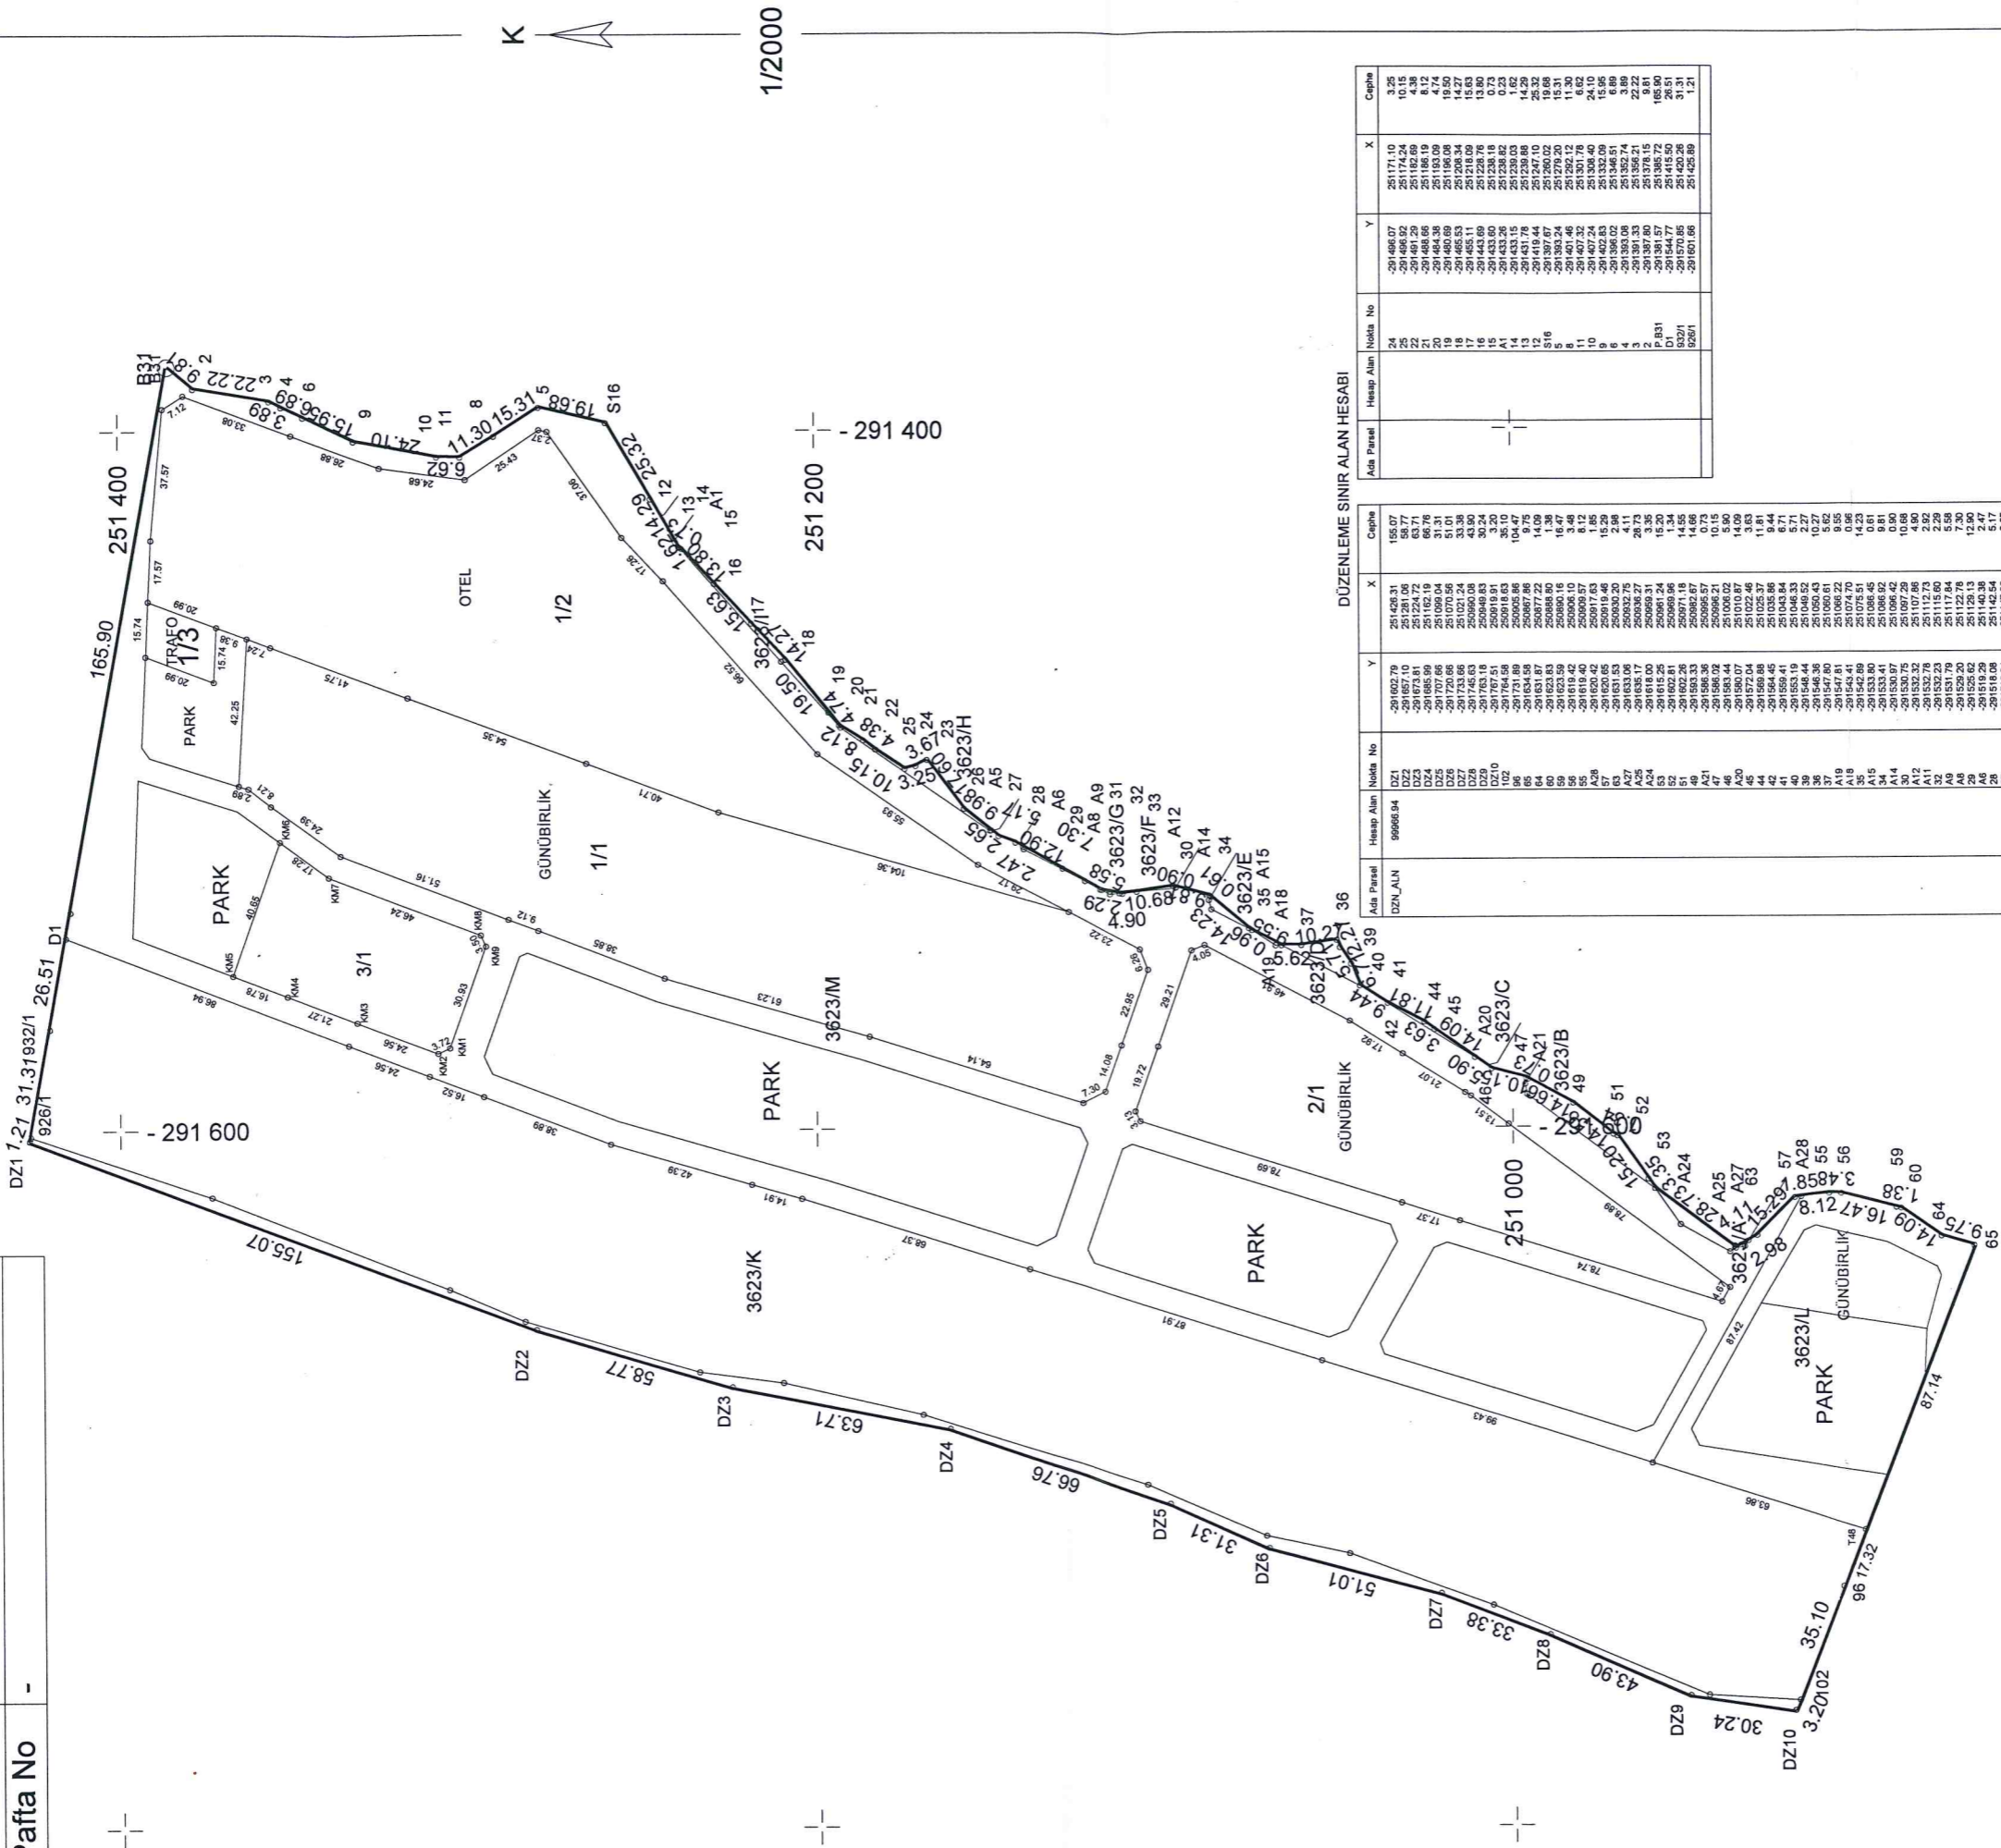

### DÜZENLEME SINIR ALAN HESABI

|                    |              |
|--------------------|--------------|
| UYGUNDUR           |              |
| KADASTRO MÜDÜRLÜĞÜ |              |
| KONTROL EDEN       | KONTROL EDEN |
| ADİ SOYADI         | ADİ SOYADI   |
| TARİH              | TARİH        |
| İMZA               | İMZA         |

|  |  |
|--|--|
| DÜZENLEYEN   |  |
| T.C. ARSUZ BELEDİYESİ İMAR VE ŞEHİRCİLİK MÜDÜRLÜĞÜ |  |
| KARİFER 33/100                                     |  |
| HARİTA MÜHÜRÜ                                      |  |
| SİGİLİ   |  |
| İMZA   |  |

|                    |              |
|--------------------|--------------|
| UYGUNDUR           |              |
| KADASTRO MÜDÜRLÜĞÜ |              |
| KONTROL EDEN       | KONTROL EDEN |
| ADİ SOYADI         | ADİ SOYADI   |
| TARİH              | TARİH        |
| İMZA               | İMZA         |