


ADA ÖLÇÜ KROKİSİ

İLİ : HATAY
İLÇESİ : ARSUZ
MAH./KÖY : KARAHÜSEYİNLİ
ADA/PARSEL NO: 1/1,2

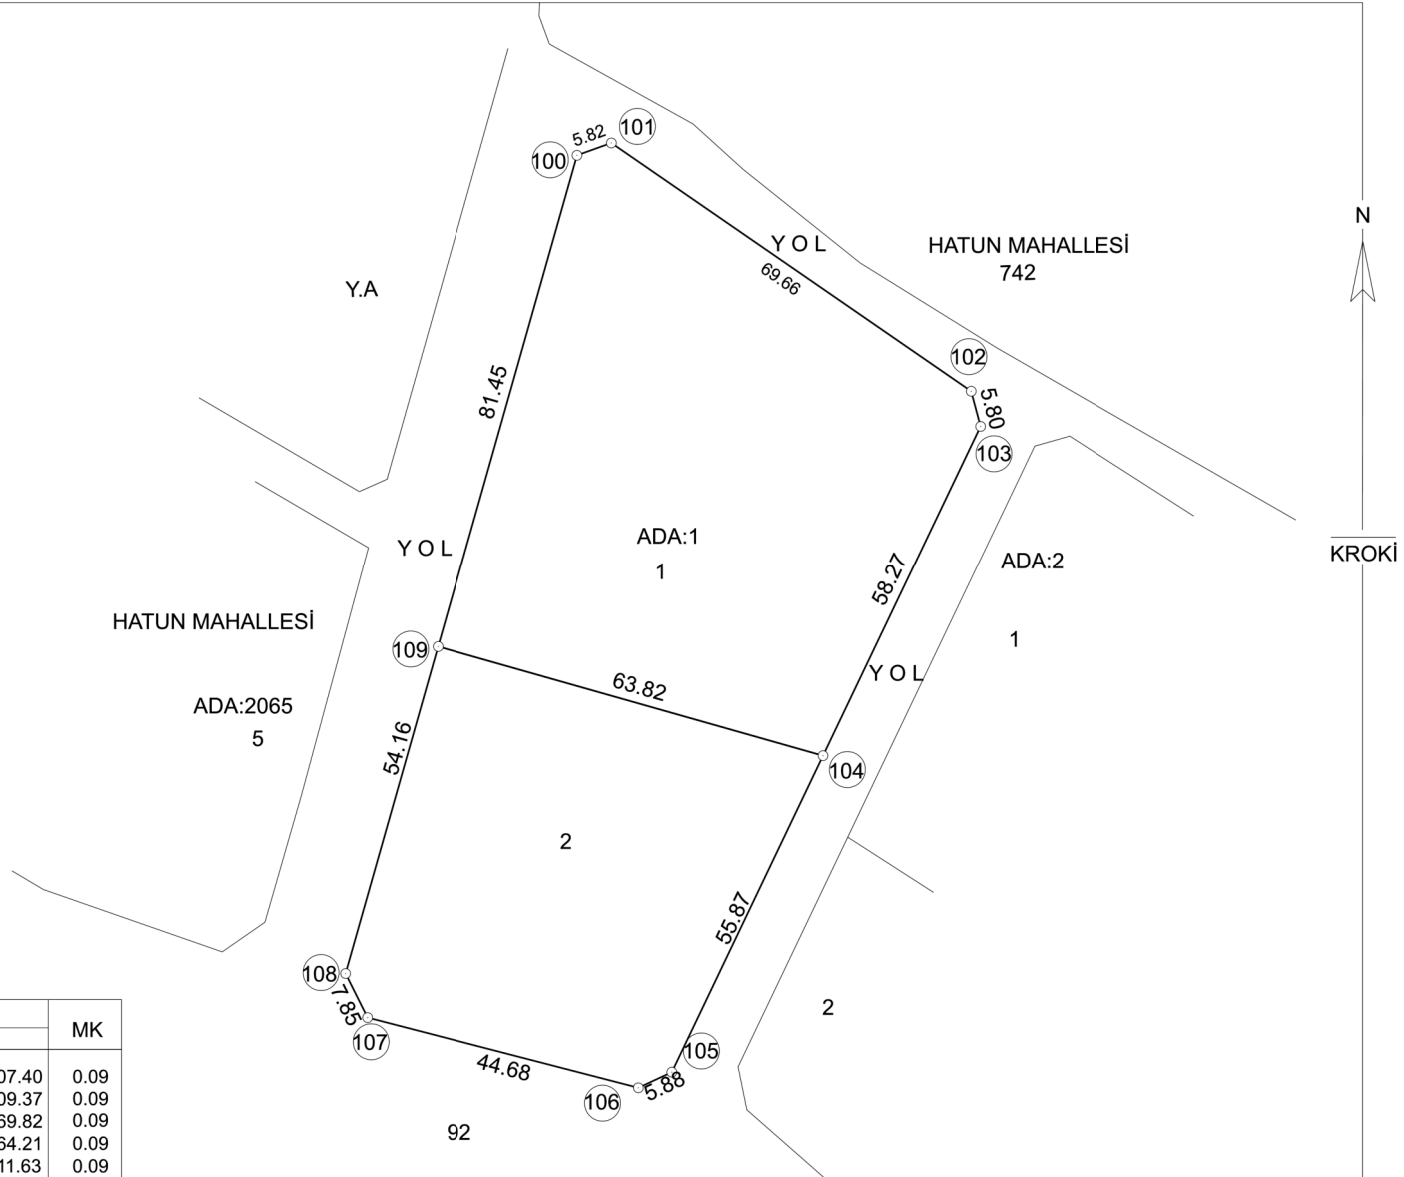

KOORDİNAT ÖZET

Nokta No	Deprem Öncesi		Deformasyon		Nokta No	Deprem Öncesi		MK
	Y	X	DY	DX		Y	X	
100	508860.24	4045807.63	0.37	0.23	100	508859.87	4045807.40	0.09
101	508865.72	4045809.60	0.37	0.23	101	508865.35	4045809.37	0.09
102	508923.05	4045770.05	0.37	0.23	102	508922.68	4045769.82	0.09
103	508924.55	4045764.44	0.37	0.23	103	508924.18	4045764.21	0.09
104	508899.44	4045711.86	0.37	0.23	104	508899.07	4045711.63	0.09
105	508875.36	4045661.44	0.37	0.23	105	508874.99	4045661.21	0.09
106	508870.02	4045658.95	0.37	0.23	106	508869.65	4045658.72	0.09
107	508826.76	4045670.14	0.37	0.23	107	508826.39	4045669.91	0.09
108	508823.26	4045677.15	0.37	0.23	108	508822.89	4045676.92	0.09
109	508838.03	4045729.26	0.37	0.23	109	508837.66	4045729.03	0.09

		UYGUNDUR BELEDİYE/ÖZEL İDARE	
		KONTROL EDEN	ONAYLAYAN
Adı Soyadı	Suphi ÖZAY		
Tarih			
İmza			

Suphi ÖZAY
ÖZAY
DENETİM DANIŞMANLIK
VE MÜHÜRÜŞÇÜLÜK LTD. ŞTİ.
5 Temmuz 2014 No:6 K:3 D:13-14
Tel:(326) 611 046 45 - İSKENDERUN
Akdere Y.D: 611 046 5020