


İli	HATAY
İlçesi	ARSUZ
Köy-Mah	AKÇALI
Ada / Parsel No	1444 / 118-119-124
Panfa No	1465 / 7 - 8
	P35-B-09-C-2-A
	P35-B-09-C-2-B
	P35-B-09-C-2-D

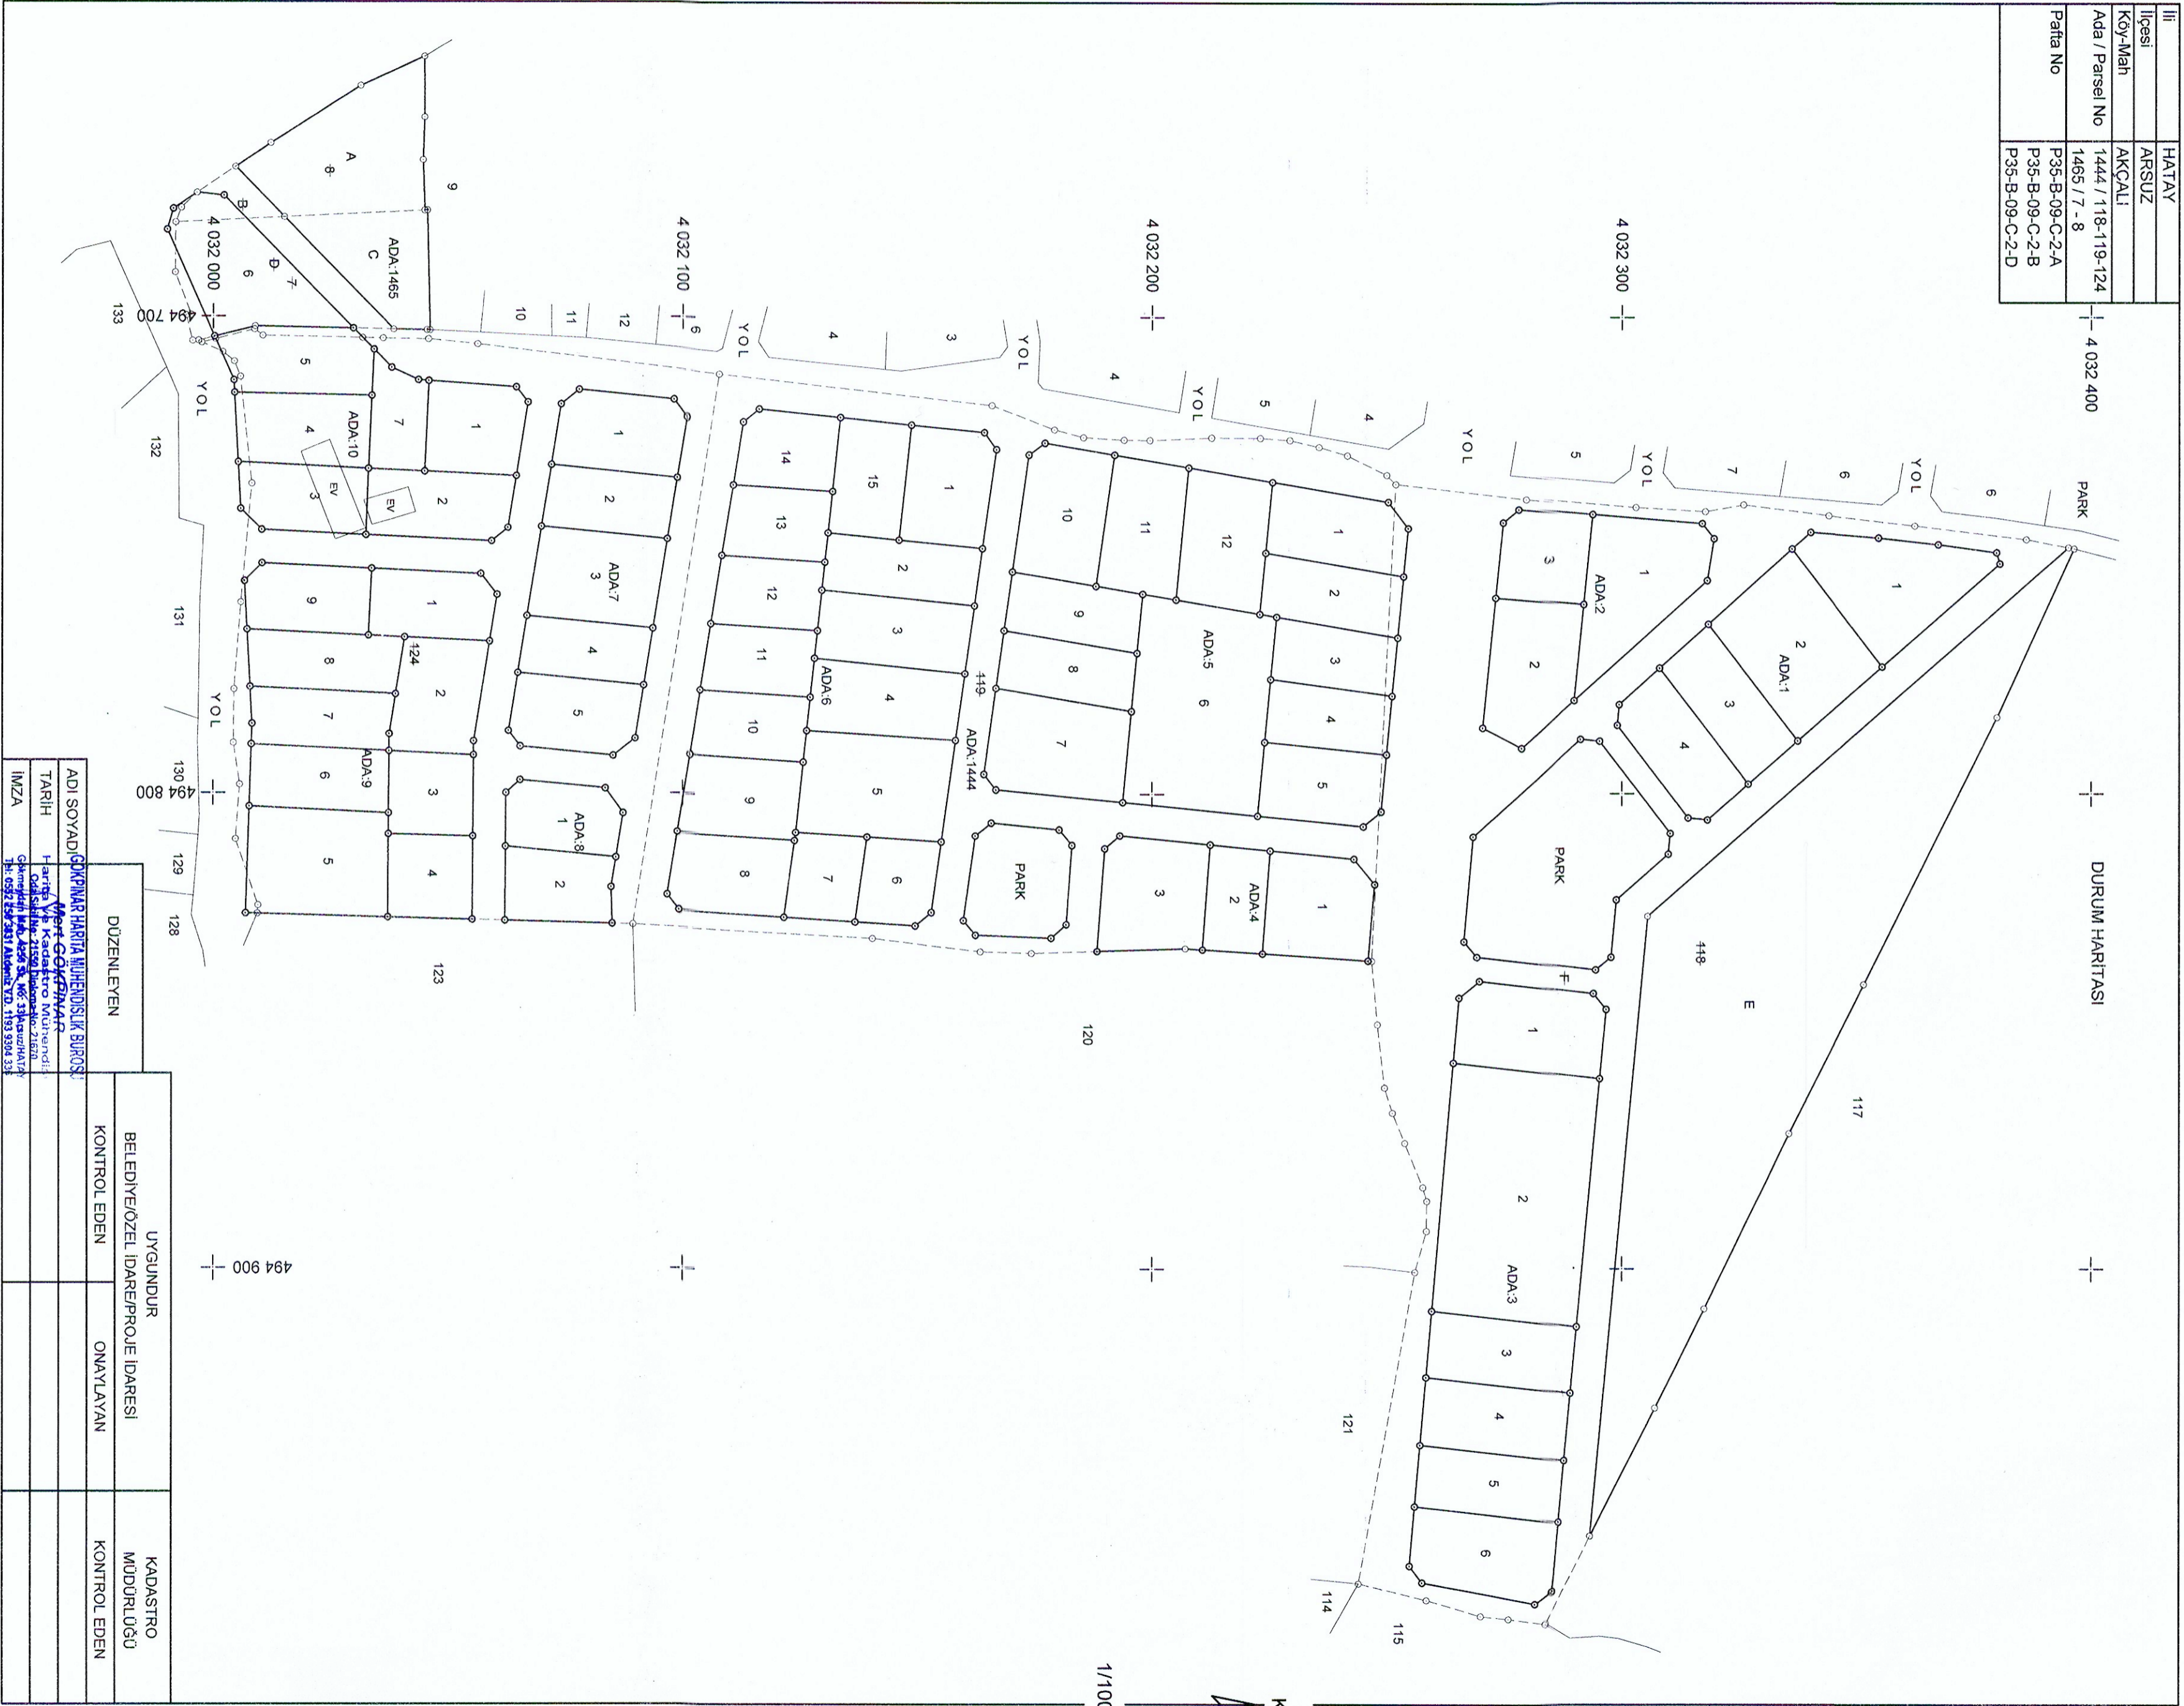

(ÖRNEK-20)

ADİ SOYAD/ŞİRKET ADI	GÖKPINAR HARİTA MÜHENDİSLİK BÜROSU	DÜZENLEYEN	UYGUNDUR	KADASTRO
TARİH	02.05.2024	KONTROL EDEN	BELEDİYE/ÖZEL İDARE/PROJE İDARESİ	MÜDÜRLÜĞÜ
İMZA	[Signature]		ONAYLAYAN	KONTROL EDEN