


ADA:1 RÖLEVE ÖLÇÜ KROKİSİ

(ÖRNEK-19)

İL	: HATAY
İLÇESİ	: ARSUZ
MAH./KÖY	: MİCANA
ADAPARSEL N. :	-/968-969-1241-1242

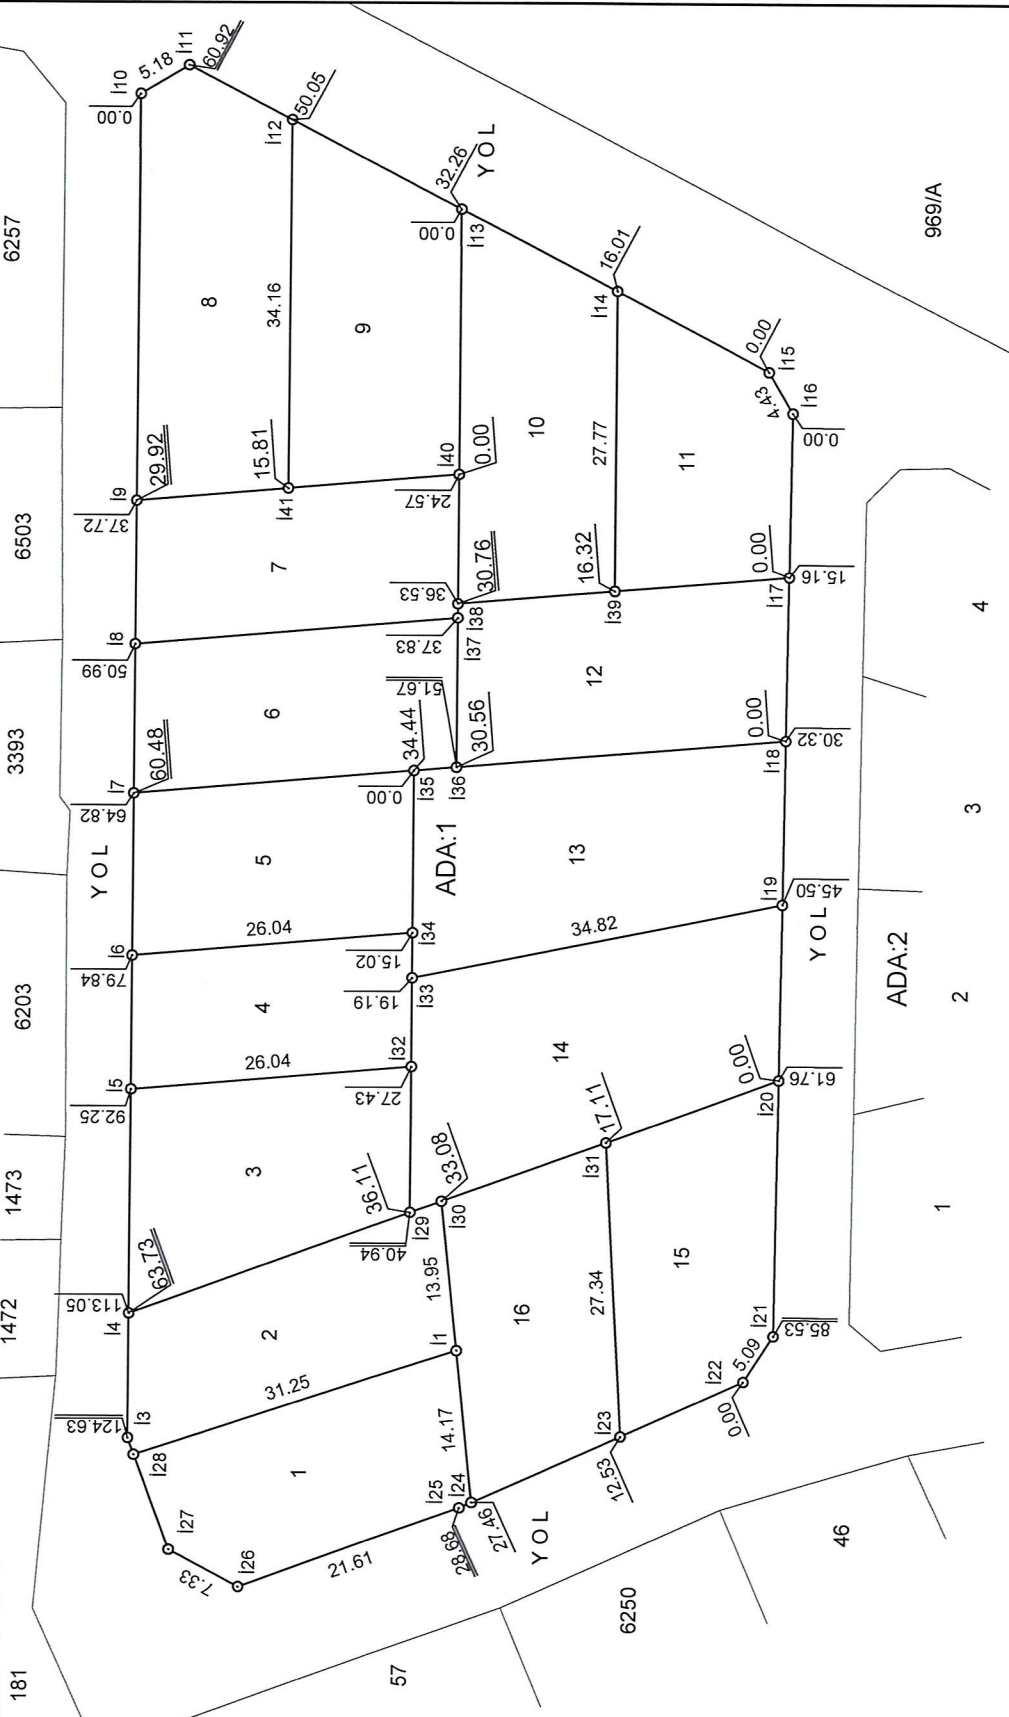

KOORDİNAT ÖZETİ


Nokta No	Y	X
1	-270918.20	265571.53
2	-270926.41	265601.79
3	-270914.83	265601.79
4	-270894.03	265601.79
5	-270881.62	265601.79
6	-270866.60	265601.80
7	-270862.77	265601.80
8	-270839.50	265601.80
9	-270801.78	265601.80
10	-270799.11	265597.36
11	-270812.43	265571.99
12	-270804.16	265571.99
13	-270819.98	265557.60
14	-270827.43	265543.42
15	-270831.23	265541.14
16	-270846.39	265541.33
17	-270861.54	265541.52
18	-270876.73	265541.71
19	-270892.98	265541.92
20	-270916.75	265542.22
21	-270921.00	265545.02
22	-270926.15	265556.43
23	-270932.29	265570.05
24	-270932.29	265571.16
25	-270940.20	265591.46
26	-270936.76	265597.94
27	-270927.96	265601.21
28	-270905.37	265575.84
29	-270904.32	265572.99
30	-270898.85	265557.99
31	-270891.85	265575.84
32	-270883.62	265575.84
33	-270879.44	265575.84
34	-270864.42	265575.85
35	-270864.10	265571.98
36	-270850.26	265571.98
37	-270848.96	265557.59
38	-270847.75	265557.59
39	-270837.00	265571.98
40	-270838.32	265587.73
41	-270838.32	265587.73

GÖKPINAR HARİTA MÜHENDİSLİK BÜROSU
 Harita ve Kadastro Mühendisi
 M. GÖKPINAR
 T.C. Sicil No: 21558 Diploma No: 27670
 Göbeydan Mah. 4255 Sk. No: 33 Akköy, Hatay
 T. 0362 256 3031 A. 0362 256 3032

ADA:2 RÖLEVE ÖLÇÜ KROKİSİ

(ÖRNEK-19)

İLİ : HATAY
İLÇESİ : ARSUZ
MAH./KÖY : MİCANA
ADAPARSEL N. : -/968-969-1241-1242

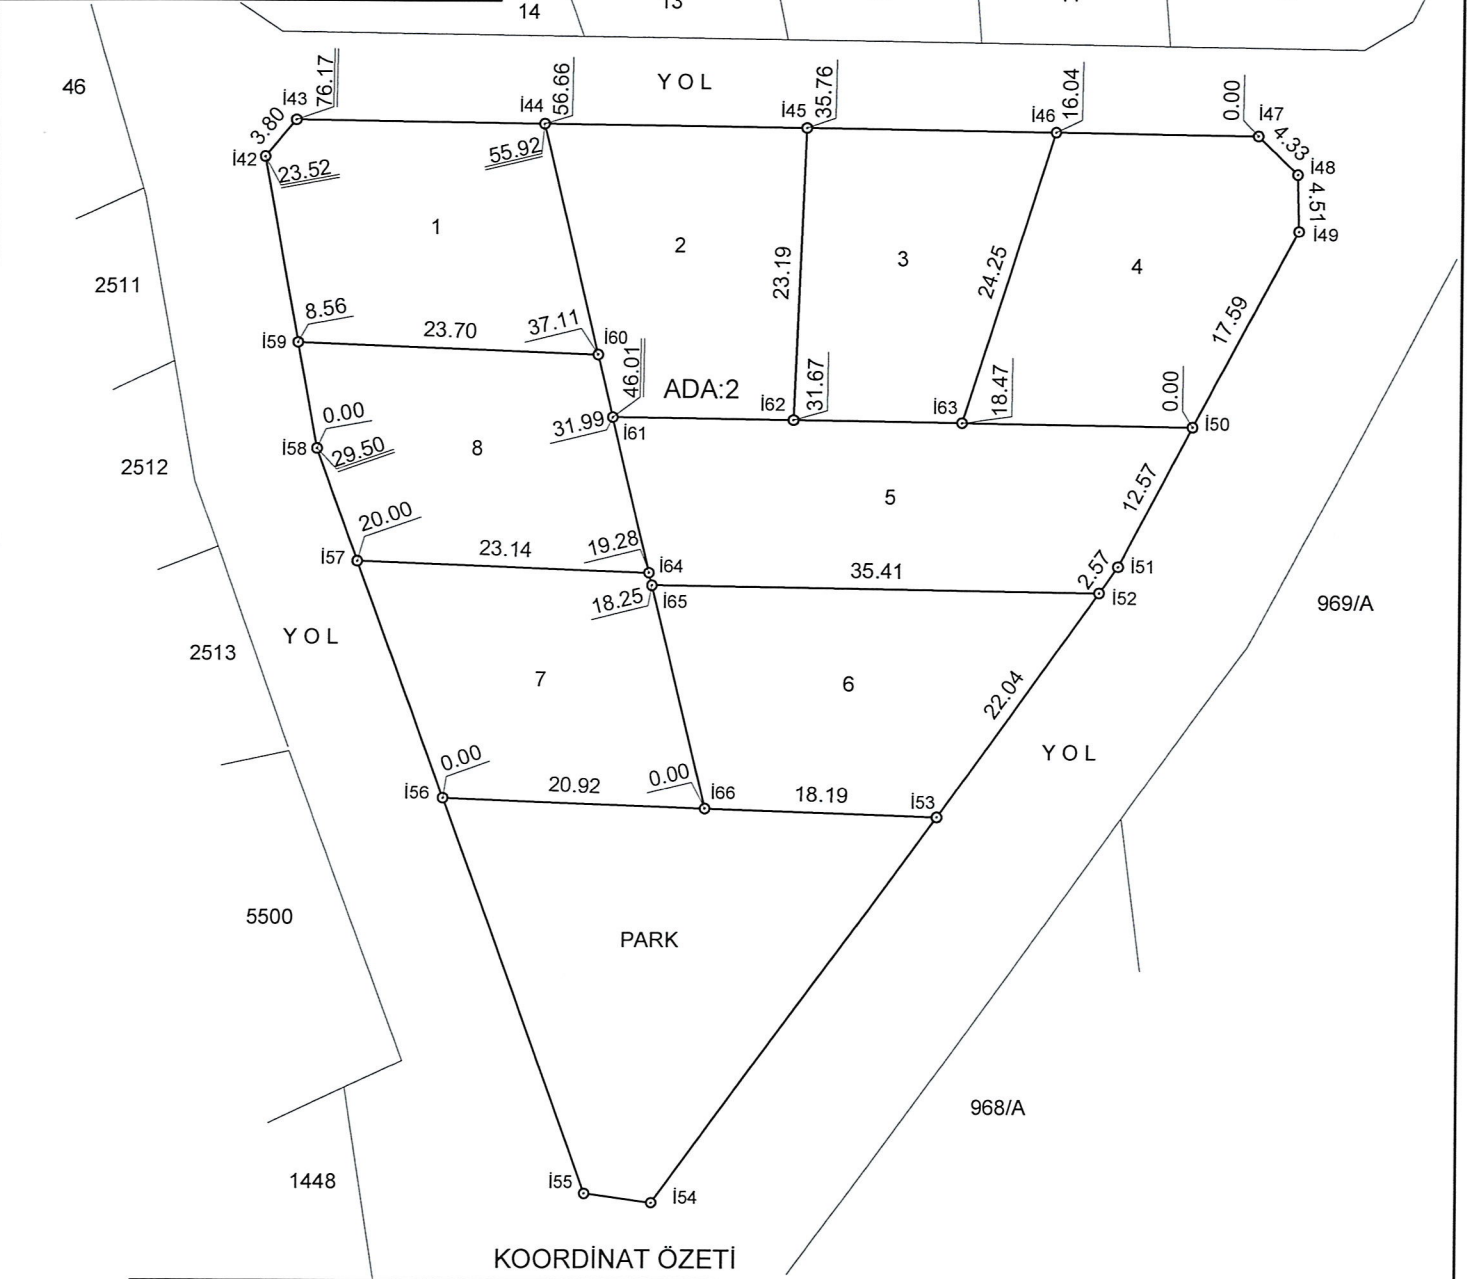

KOORDİNAT ÖZETİ

NoktaNo	Y	X	NoktaNo	Y	X
İ42	-270918.02	265532.29	İ43	-270915.58	265535.20
İ44	-270896.07	265534.95	İ45	-270875.17	265534.69
İ46	-270855.45	265534.44	İ47	-270839.41	265534.24
İ48	-270836.33	265531.21	İ49	-270836.21	265526.70
İ50	-270844.38	265511.12	İ51	-270850.22	265500.00
İ52	-270851.73	265497.91	İ53	-270864.62	265480.04
İ54	-270886.82	265449.27	İ55	-270892.20	265450.01
İ56	-270903.70	265481.42	İ57	-270910.50	265500.22
İ58	-270913.73	265509.16	İ59	-270915.29	265517.57
İ60	-270891.60	265516.68	İ61	-270890.39	265511.70
İ62	-270876.05	265511.52	İ63	-270862.85	265511.36
İ64	-270887.38	265499.35	İ65	-270887.13	265498.36
İ66	-270882.80	265480.63			

GÖKPİNAR HARİTA MÜHENDİSLİK BÜROSU
Mert GÖKPİNAR
Harita ve Kadastro Mühendisi
Orta Sicil No: 21550 Diploma No: 2167
Göknydan Mah. 4256 Sk. No 33 Arsuz/HATAY
Tel: 0368 333 11 1193 9334 536