

HATAY İLİ ARSUZ İLÇESİ MİCANA MAHALLESİ

18. MADDE UYGULAMASI DÜZENLEME SINIR KROKİSİ

İLİ	: HATAY
İLÇESİ	: ARSUZ
MEVKİ	: MİCANA
PAFTA	: 9/1-13
PARSEL	: 159-ADA


İLCESİ : ARSUZ

MEVKİ : MİCANA

PAFTA : 9/1-13

PARSEL : 159-ADA-1 ÎLA 7-2175 ADA 1 ÎLA 6

A:158

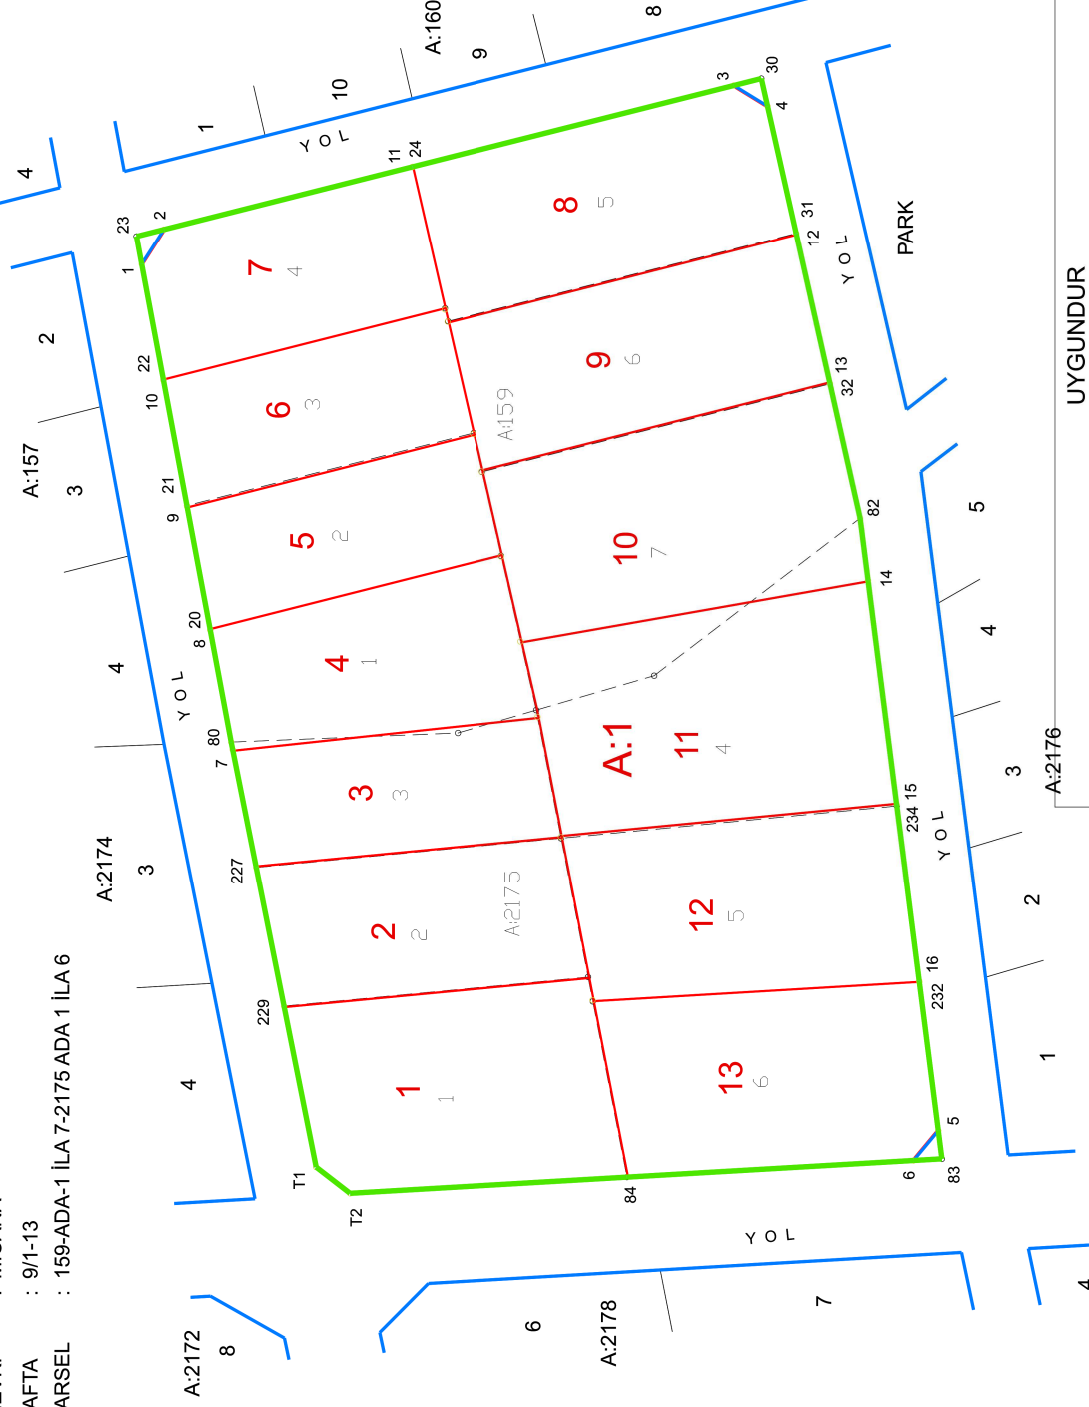

A:2178

A:2177

A:2176

NokiaNo	Y	X	NokiaNo	Y	X
30	-271760.52	264684.62	3	-271761.26	264687.53
4	-271763.45	264683.96	24	-271769.86	264721.55
11	-271769.88	264721.62	2	-271776.51	264747.85
31	-271776.93	264680.94	12	-271776.96	264680.93
23	-271777.25	264750.76	1	-271780.20	264750.21
22	-271792.43	264747.92	10	-271792.55	264747.90
13	-271792.85	264677.37	32	-271792.89	264677.36
82	-271805.76	264745.43	9	-271805.85	264745.41
21	-271807.09	264674.18	14	-271813.66	264673.34
20	-271818.87	264742.97	8	-271818.93	264742.96
80	-271830.76	264740.75	7	-271831.57	264740.59
15	-271837.40	264670.32	234	-271837.53	264670.30
237	-271844.04	264738.10	22	-271856.08	264687.94
222	-271856.21	264687.92	229	-271858.75	264735.16
5	-271871.93	264665.92	83	-271874.91	264665.54
6	-271875.08	264688.54	11	-271875.78	264731.76
84	-271876.94	264698.83	12	-271878.55	264728.18

Parsel	Noktalar	HesapAlan
DUZ_ALN	2,11 24,3 30,4 31 12 13 32,82 14 15 234 16 232 5 83 6 84 72, T1 229 227 7,80 8,20 9 21, 10, 22,1 23	7474.46

DÜZENLEME SINIRI

ADA KENARI

KADASTRO SINIRI

YENİ SINIR

4 A:2177	DÜZENLEYEN	UYGUNDUR		KONTROL EDİLMİŞTİR
		KONTROL EDEN	BELEDİYE	KADASTRO MÜDÜRLÜĞÜ
			ONAYLAYAN	
ADI SOYADI				
TARİH				
İMZA				

ADI SOYADI

TARİH

imZA