


İLİ	HATAY
İLÇESİ	ARSUZ
MAH/KÖY	AŞAĞI KEPİRCE
PAFTA NO	P35-B05-B-3-B
ADA/PARSEL	2659/ 30 - 56 - 57

1 ADA ÖLÇÜ KROKİSİ

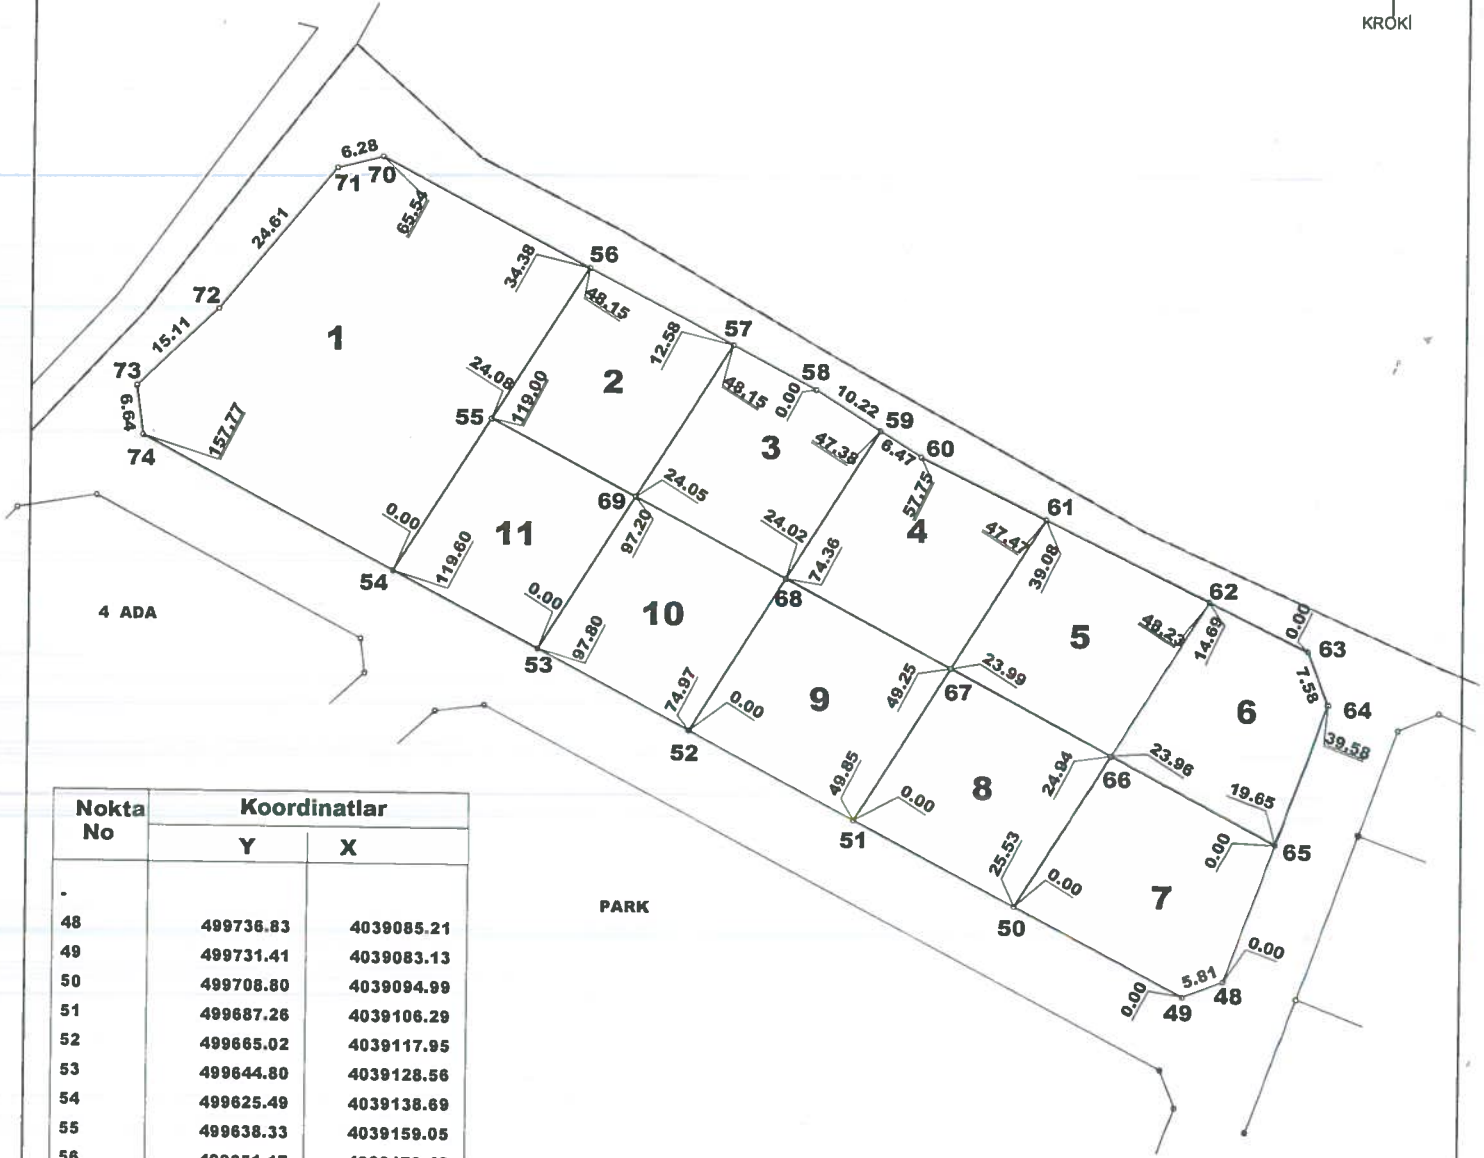

Nokta No	Koordinatlar	
	Y	X
48	499736.83	4039085.21
49	499731.41	4039083.13
50	499708.80	4039094.99
51	499687.26	4039106.29
52	499665.02	4039117.95
53	499644.80	4039128.56
54	499625.49	4039138.69
55	499638.33	4039159.05
56	499651.17	4039179.42
57	499670.48	4039169.29
58	499681.62	4039163.45
59	499690.29	4039158.03
60	499695.78	4039154.60
61	499712.58	4039146.45
62	499734.52	4039135.79
63	499747.73	4039129.37
64	499750.55	4039122.34
65	499743.64	4039103.64
66	499721.57	4039115.25
67	499700.05	4039126.58
68	499677.83	4039136.27
69	499657.63	4039148.90
70	499623.58	4039193.90
71	499617.50	4039192.31
72	499601.77	4039173.39
73	499590.80	4039163.01
74	499591.69	4039156.42

DÜZENLEYEN	UYGUNDUR BELEDİYE/ÖZEL İDARE	
	KONTROL EDEN	ONAYLAYAN
ADI SOYADI	BES İMAR İNŞAAT Fatih Mah. Aktöplerler Yayı Koo. Blök No:2 Denizci/ISKENDERLİ	
TARİHİ	Asım Gündüz V.D. 166 001 5319	
İMZA	Fatih Mah. Aktöplerler Yayı Koo. Blök No:2 Denizci/ISKENDERLİ	