


İli	HATAY
İlçesi	ARSUZ
Köy-Mah	GÖKMEYDAN
Ada / Parsel No	1187/25-29
Pafta No	P35-B-05-D-4-B

DÜZENLEME SAHASI SINIR KROKİSİ

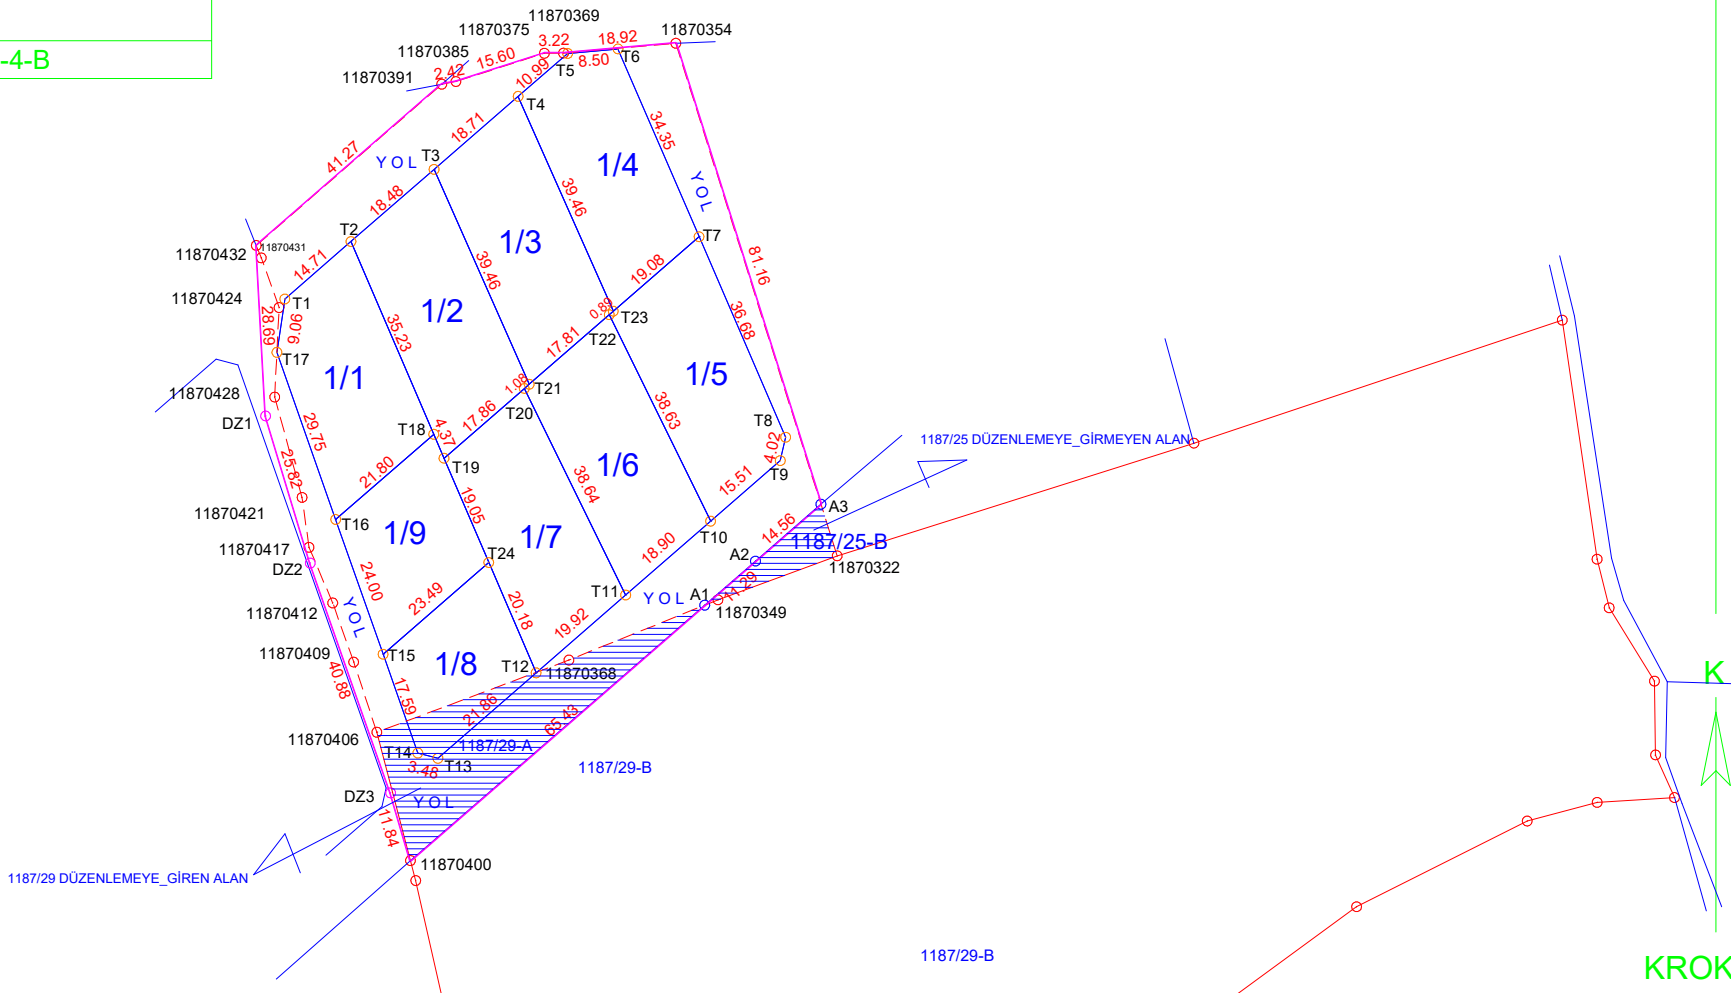

DÜZENLEME SINIR KOORDİNAT ÖZETİ(DS)

NoktaNo	Y	X
11870354	493514.79	4033996.37
11870369	493495.95	4033994.71
11870375	493492.73	4033994.68
11870385	493477.87	4033989.94
11870391	493475.49	4033989.49
11870400	493470.24	4033859.10
11870432	493444.36	4033962.41
A1	493519.65	4033901.99
A2	493528.17	4033909.39
A3	493539.16	4033918.95
DZ1	493445.93	4033933.76
DZ2	493453.42	4033909.05
DZ3	493466.92	4033870.46

DÜZENLEME SINIR ALAN HESABI

Ada Parsel	Hesap Alan	Nokta No	Y	X	Cephe
DÜZ_ALN	8236.09	11870432	493444.36	4033962.41	41.27
		11870391	493475.49	4033989.49	2.42
		11870385	493477.87	4033989.94	15.60
		11870375	493492.73	4033994.68	3.22
		11870369	493495.95	4033994.71	18.92
		11870354	493514.79	4033996.37	81.16
		A3	493539.16	4033918.95	14.56
		A2	493528.17	4033909.39	11.29
		A1	493519.65	4033901.99	65.43
		11870400	493470.24	4033859.10	11.84
		DZ3	493466.92	4033870.46	40.88
		DZ2	493453.42	4033909.05	25.82
		DZ1	493445.93	4033933.76	28.69

UYGUNDUR

KADASTRO

BELEDİYE / İL ÖZEL İDARE

MÜDÜRLÜĞÜ

DÜZENLEYEN

KONTROL EDEN

ONAYLAYAN

KONTROL EDEN

ADI SOYADI

TARİH

İMZA

DÜZENLEME SINIR

YENİ PARSELAYON SINIR

KADASTRO SINIR