


DÜZENLEME SINIRI

İLİ : HATAY
İLÇESİ : ARSUZ
MEVKİ : MİCANA
PAFTA : 9/1-21
PARSEL : 1148 İLA 1155

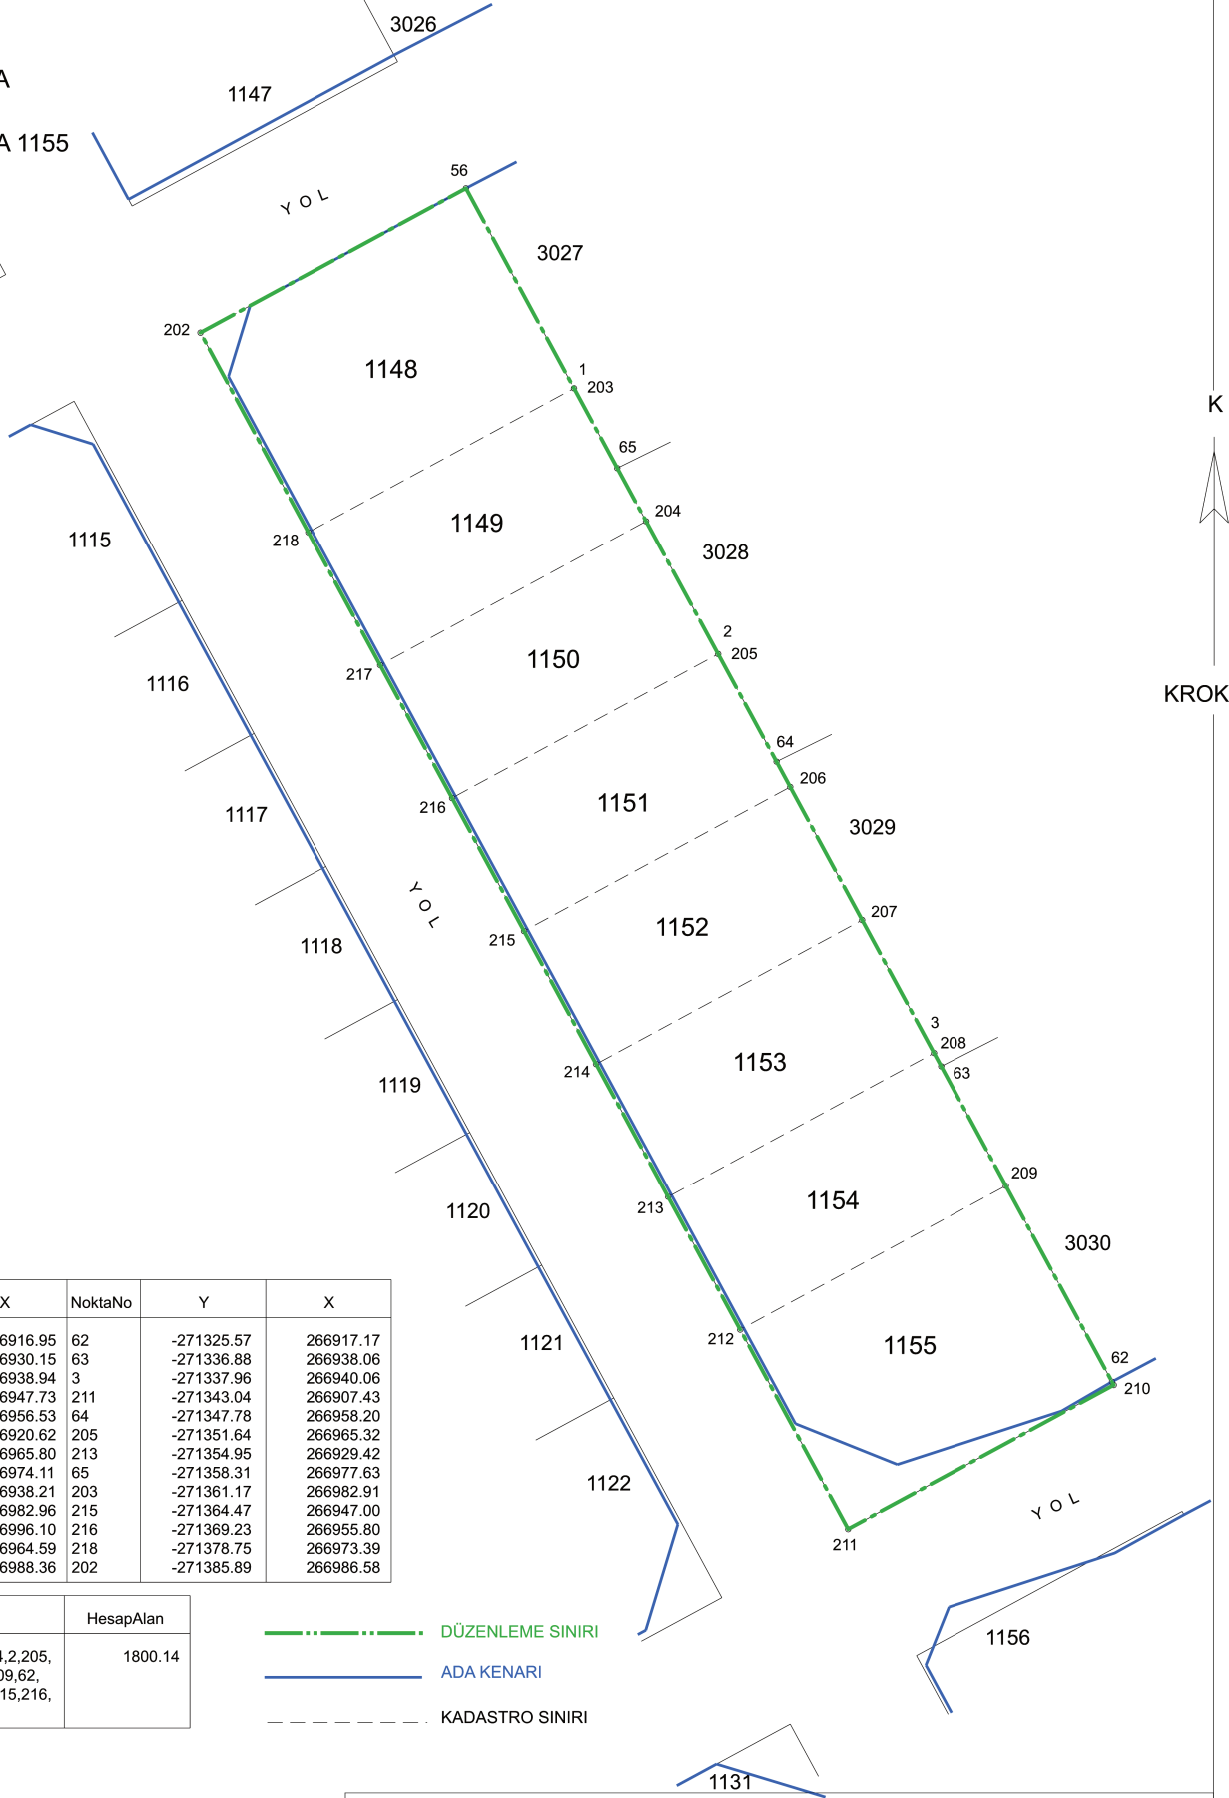

NoktaNo	Y	X	NoktaNo	Y	X
210	-271325.45	266916.95	62	-271325.57	266917.17
209	-271332.59	266930.15	63	-271336.88	266938.06
208	-271337.36	266938.94	3	-271337.96	266940.06
207	-271342.12	266947.73	211	-271343.04	266907.43
206	-271346.88	266956.53	64	-271347.78	266958.20
212	-271350.18	266920.62	205	-271351.64	266965.32
2	-271351.90	266965.80	213	-271354.95	266929.42
204	-271356.40	266974.11	65	-271358.31	266977.63
214	-271359.71	266938.21	203	-271361.17	266982.91
1	-271361.19	266982.96	215	-271364.47	266947.00
56	-271368.31	266996.10	216	-271369.23	266955.80
217	-271373.99	266964.59	218	-271378.75	266973.39
11	-271382.60	266988.36	202	-271385.89	266986.58

Parsel	Noktalar	HesapAlan
DUZ_ALN	202,11,56,1,203,65,204,2,205,64,206,207,3,208,63,209,62,210,211,212,213,214,215,216,217,218	1800.14

— DÜZENLEME SINIRI
— ADA KENARI
- - - KADASTRO SINIRI

UYGUNDUR
BELEDİYE

DÜZENLEYEN

KONTROL EDEN

ONAYLAYAN

ADI SOYADI

TARİH

İMZA