


HATAY İLİ ARSUZ İLÇESİ HATUN MAHALLESİ

18. MADDE UYGULAMASI DÜZENLEME SINIR KROKİSİ

İLİ : HATAY
İLÇESİ : ARSUZ
MEVKİ : HATUN
PAFTA : 9/1-D-19-B
PARSEL : 036-D-22-B-2-B
DATUM : ITRF96

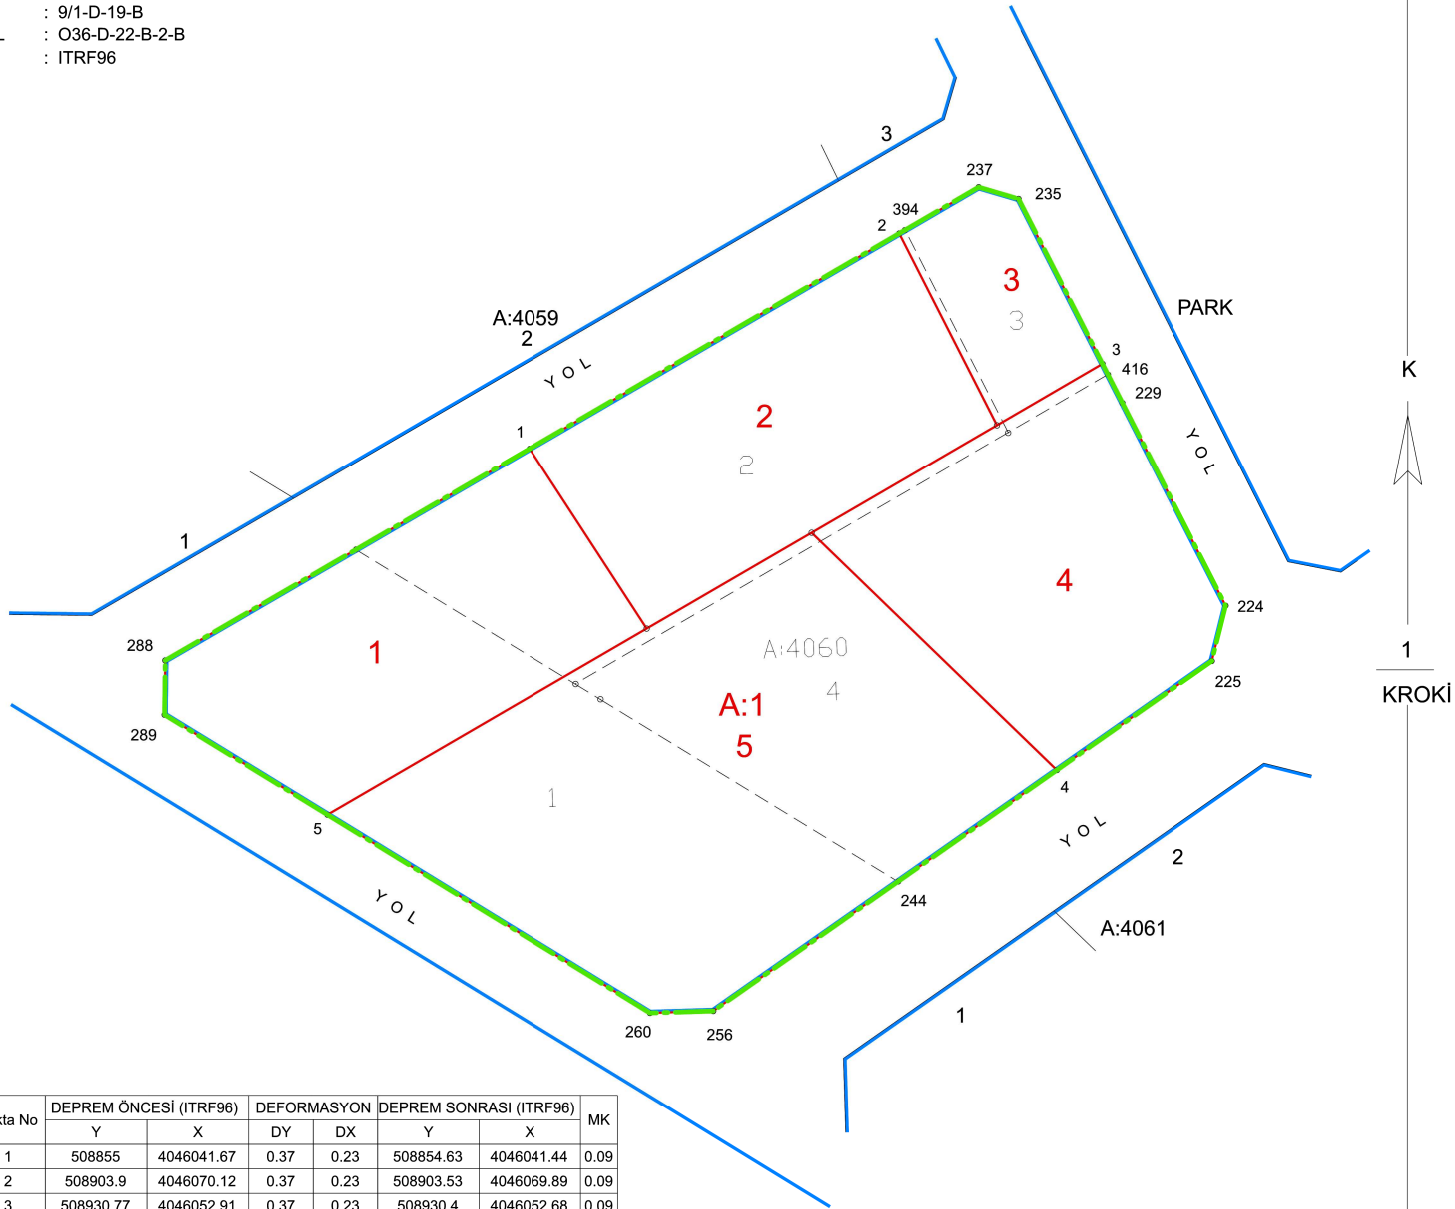

Nokta No	DEPREM ÖNCESİ (ITRF96)		DEFORMASYON		DEPREM SONRASI (ITRF96)		MK
	Y	X	DY	DX	Y	X	
1	508855	4046041.67	0.37	0.23	508854.63	4046041.44	0.09
2	508903.9	4046070.12	0.37	0.23	508903.53	4046069.89	0.09
3	508930.77	4046052.91	0.37	0.23	508930.4	4046052.68	0.09
4	508924.73	4045999.15	0.37	0.23	508924.36	4045998.92	0.09
5	508828.23	4045993.25	0.37	0.23	508827.86	4045993.02	0.09
6	508870.51	4046017.85	0.37	0.23	508870.14	4046017.62	0.09
7	508892.32	4046030.53	0.37	0.23	508891.95	4046030.3	0.09
8	508916.81	4046044.79	0.37	0.23	508916.44	4046044.56	0.09
224	508947.1	4046020.88	0.37	0.23	508946.73	4046020.65	0.09
225	508945.28	4046013.56	0.37	0.23	508944.91	4046013.33	0.09
229	508933.41	4046047.73	0.37	0.23	508933.04	4046047.5	0.09
235	508919.67	4046074.68	0.37	0.23	508919.3	4046074.45	0.09
237	508914.39	4046076.23	0.37	0.23	508914.02	4046076	0.09
244	508903.75	4045984.44	0.37	0.23	508903.38	4045984.21	0.09
256	508879.31	4045967.3	0.37	0.23	508878.94	4045967.07	0.09
260	508870.96	4045967.05	0.37	0.23	508870.59	4045966.82	0.09
262	508864.4	4046008.51	0.37	0.23	508864.03	4046008.28	0.09
274	508832.02	4046028.31	0.37	0.23	508831.65	4046028.08	0.09
288	508806.8	4046013.63	0.37	0.23	508806.43	4046013.4	0.09
289	508806.72	4046006.45	0.37	0.23	508806.35	4046006.22	0.09
394	508904.64	4046070.56	0.37	0.23	508904.27	4046070.33	0.09
395	508918.29	4046043.79	0.37	0.23	508917.92	4046043.56	0.09
396	508861.11	4046010.52	0.37	0.23	508860.74	4046010.29	0.09
416	508931.5	4046051.47	0.37	0.23	508931.13	4046051.24	0.09

Parsel	Noktalar	HesapAlan
DUZ_ALN	260,5,289,288,274,1,2,394,237,235,3,416,229,224,225,4,244,256	8269.24

— DÜZENLEME SINIRI
— ADA KENARI
- - - KADASTRO SINIRI
— YENİ SINIR

	DÜZENLEYEN	UYGUNDUR BELEDİYE		KONTROL EDİLMİŞTİR
		KONTROL EDEN	ONAYLAYAN	KADASTRO MÜDÜRLÜĞÜ
ADI SOYADI				
TARİH				
İMZA				