


İLİ	HATAY
İLÇE	ARSUZ
MAH/KÖY	FAHURA
PAFTA	036-D-18-C-1-C
PARSEL	2330/7-3067/3-3068/1

DÜZENLEME SINIRI VE KADASTRO DURUM HARİTASI

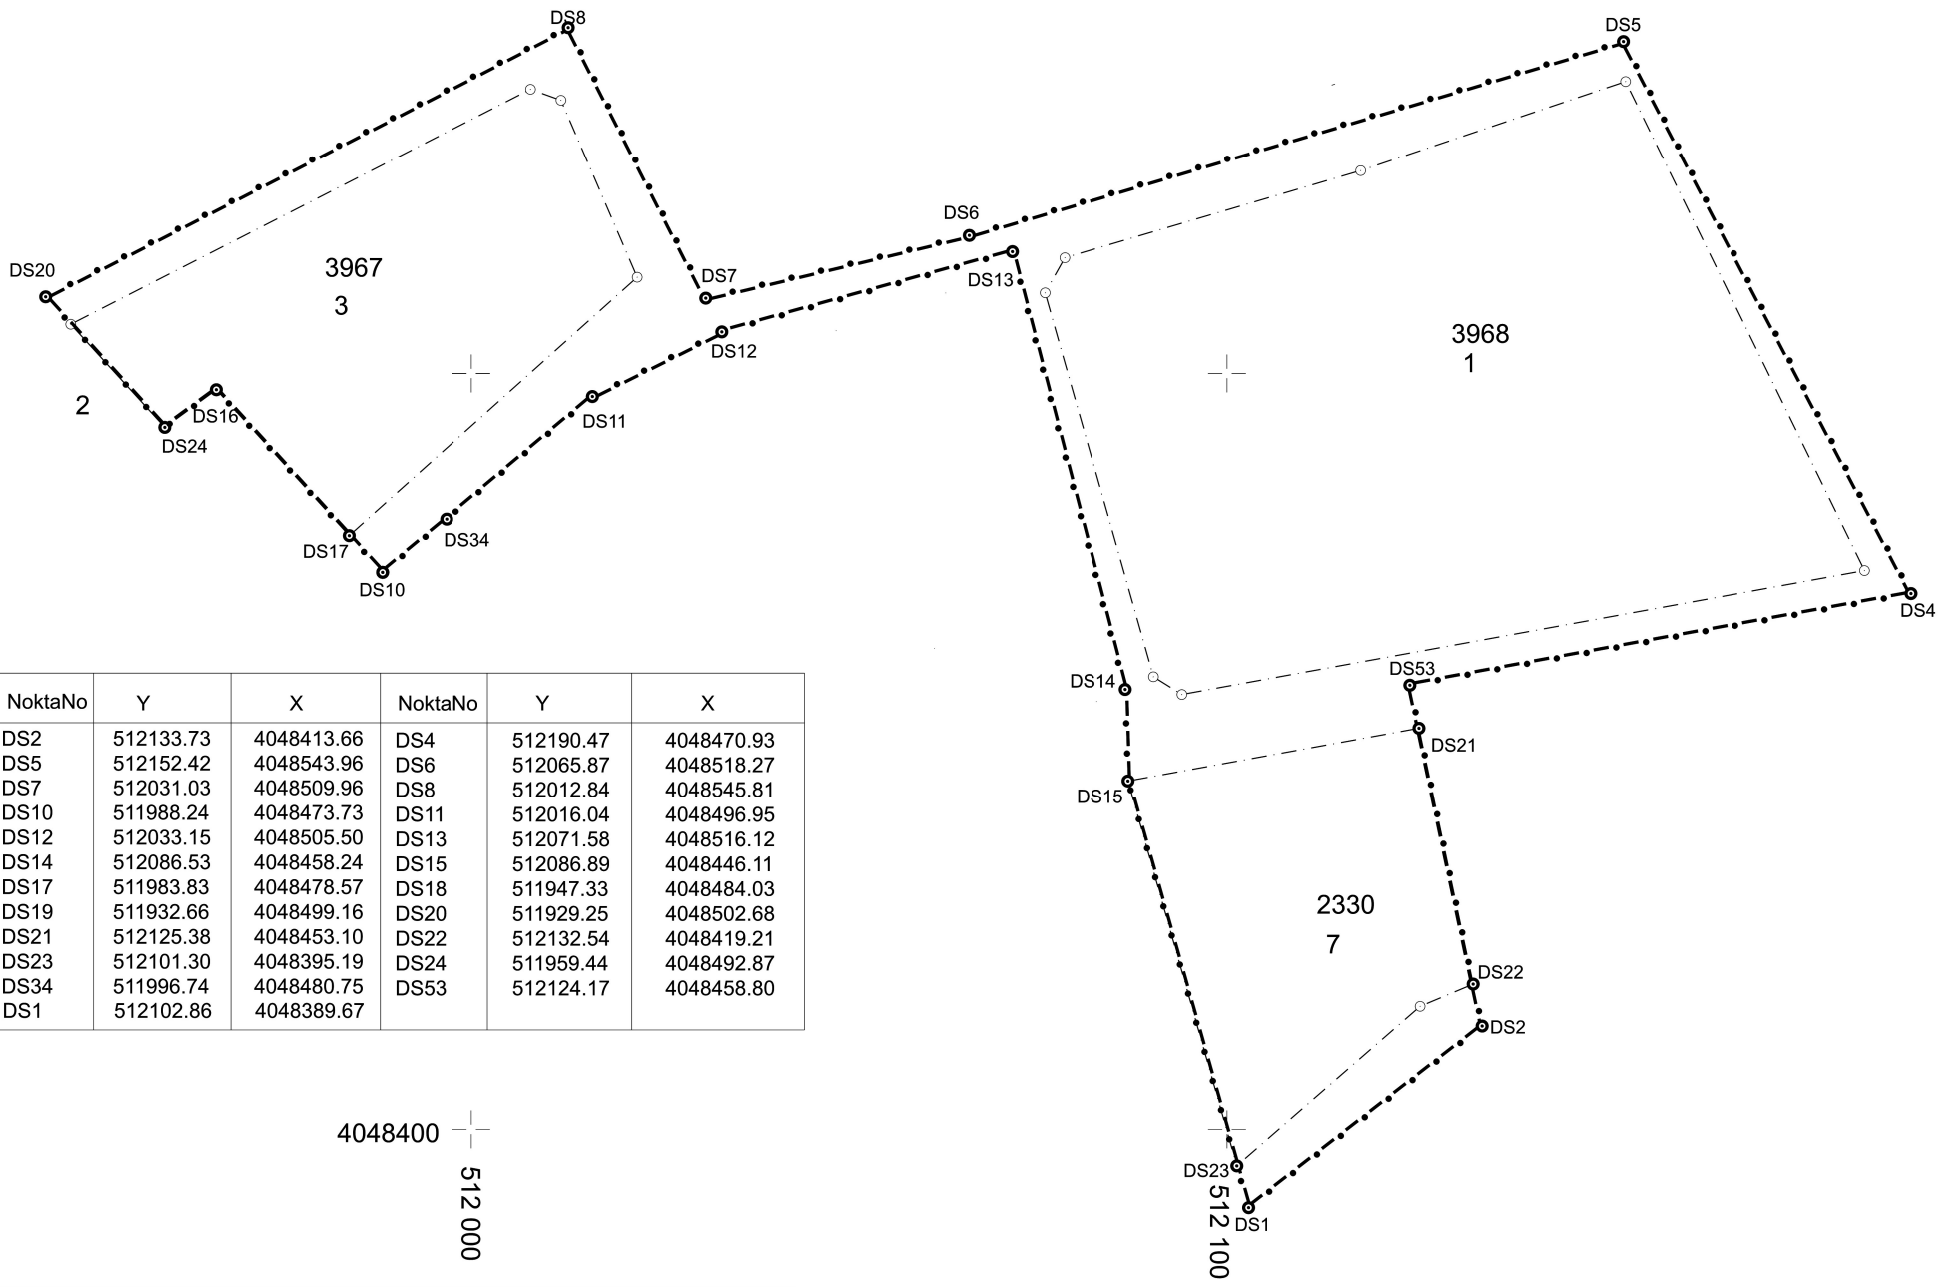

NoktaNo	Y	X	NoktaNo	Y	X
DS2	512133.73	4048413.66	DS4	512190.47	4048470.93
DS5	512152.42	4048543.96	DS6	512065.87	4048518.27
DS7	512031.03	4048509.96	DS8	512012.84	4048545.81
DS10	511988.24	4048473.73	DS11	512016.04	4048496.95
DS12	512033.15	4048505.50	DS13	512071.58	4048516.12
DS14	512086.53	4048458.24	DS15	512086.89	4048446.11
DS17	511983.83	4048478.57	DS18	511947.33	4048484.03
DS19	511932.66	4048499.16	DS20	511929.25	4048502.68
DS21	512125.38	4048453.10	DS22	512132.54	4048419.21
DS23	512101.30	4048395.19	DS24	511959.44	4048492.87
DS34	511996.74	4048480.75	DS53	512124.17	4048458.80
DS1	512102.86	4048389.67			

Ada	Parsel	Noktalar	HesapAlan
DÜZENLEME_SINIR		DS1,140,136,DS14,DS13,DS12,DS11,DS34,DS10,125,124,123,DS20,DS8,DS7,DS6,DS5,DS4,DS53,137,138,DS2	12477.37

	DÜZENLEYEN	UYGUNDUR	
		BELEDİYE	
		KONTROL EDEN	ONAYLAYAN
	Adı Soyadı	HÜSEYİN TİNTAŞ	
	Tarih		
	İmza/Mühür		