


ADA:1 RÖLEVE ÖLÇÜ KROKİSİ

(ÖRNEK-19)

İLİ : HATAY  
İLÇESİ : ARSUZ  
MAH./KÖY : MİCANA  
ADA/PARSEL N. : -/968-969-1241-1242

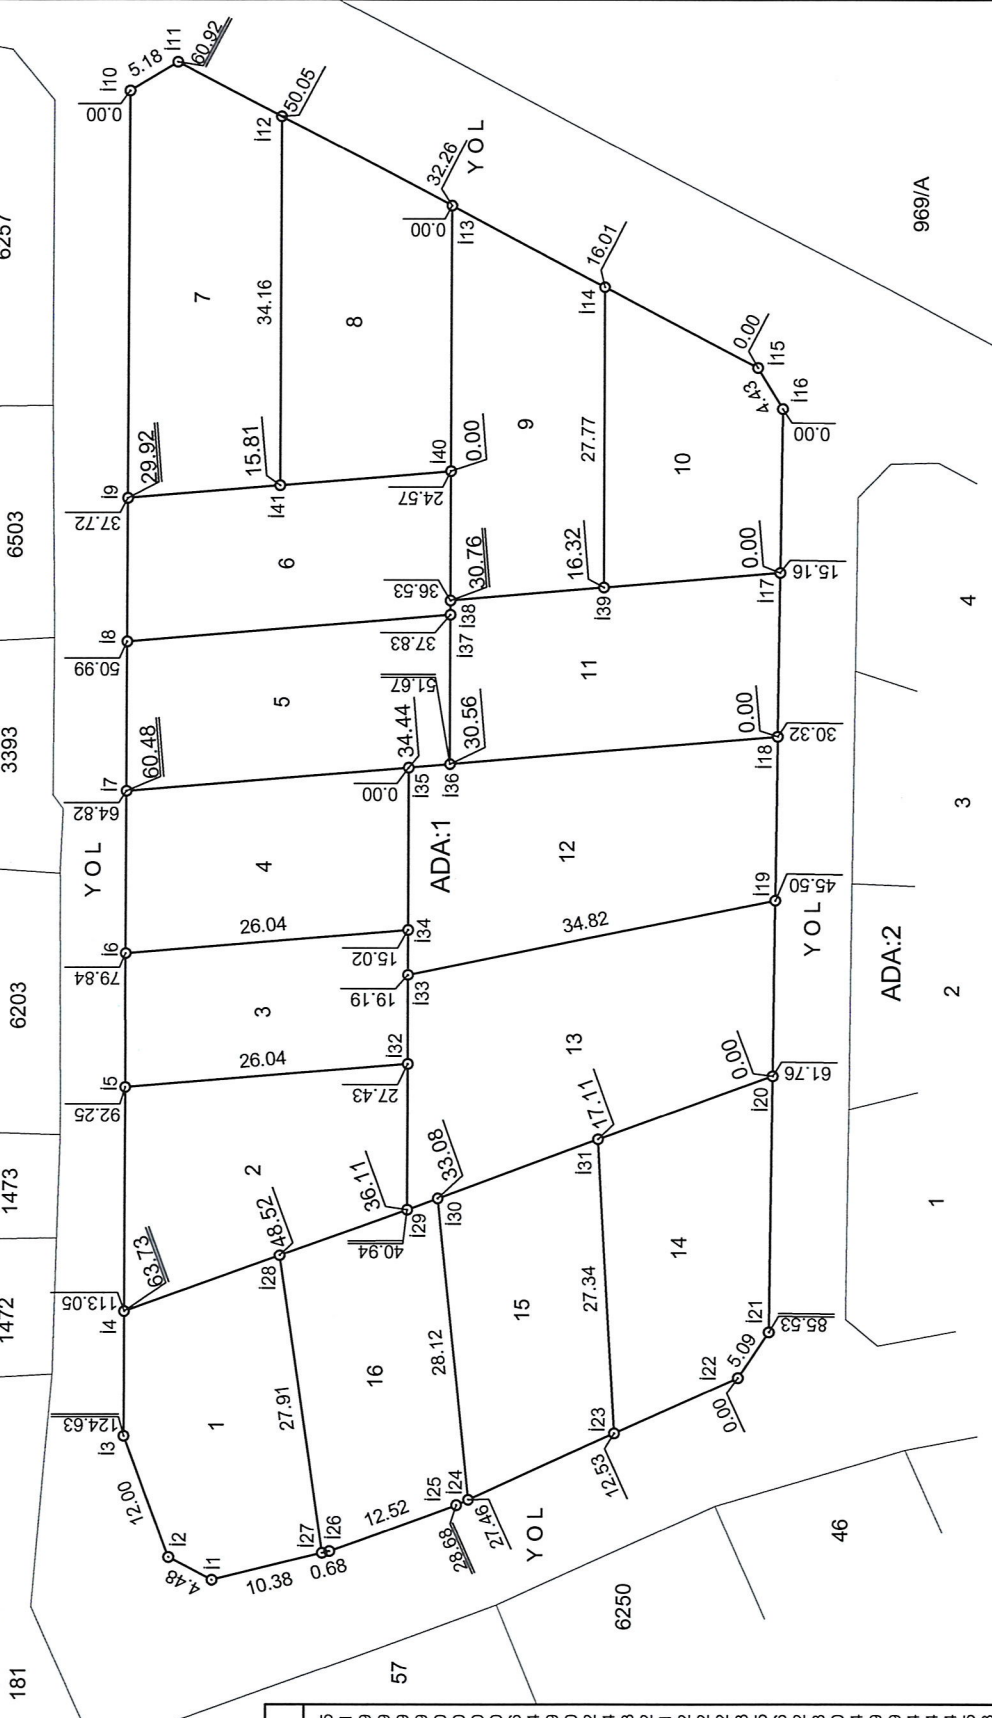

KOORDİNAT ÖZETİ


Nokta No	Y	X
1	-270939.76	265593.65
2	-270937.66	265597.61
3	-270926.41	265601.79
4	-270914.83	265601.79
5	-270894.03	265601.79
6	-270881.62	265601.79
7	-270866.60	265601.80
8	-270852.77	265601.80
9	-270839.50	265601.80
10	-270801.78	265601.80
11	-270799.11	265597.36
12	-270804.16	265597.74
13	-270812.43	265571.99
14	-270819.98	265557.60
15	-270827.43	265543.42
16	-270831.23	265541.14
17	-270846.39	265541.33
18	-270861.54	265541.52
19	-270876.73	265541.71
20	-270892.98	265541.92
21	-270916.75	265542.22
22	-270921.00	265545.02
23	-270926.15	265556.43
24	-270932.29	265570.05
25	-270932.79	265571.16
26	-270937.08	265582.92
27	-270937.25	265583.58
28	-270909.62	265587.50
29	-270905.37	265575.84
30	-270904.32	265572.99
31	-270898.85	265557.99
32	-270891.85	265575.84
33	-270883.62	265575.84
34	-270879.44	265575.84
35	-270864.42	265575.85
36	-270864.10	265571.98
37	-270850.26	265571.98
38	-270848.96	265571.98
39	-270847.75	265557.59
40	-270837.00	265571.98
41	-270838.32	265587.73

GÖKPINAR HARİTA MÜHENDİSLİK BÜROSU  
Mert GÖKPINAR  
Harita ve Kadastro (Mühendislik)  
Orj. Sicil No: 21559 Diploma No: 21570  
Çekirgeyan Mah. 4256 Sk. No: 33 Arsuz/HATAY  
Tel: 0352 256 3631 Akdeniz V.D. 11976364 3/e

# ADA:2 RÖLEVE ÖLÇÜ KROKİSİ

(ÖRNEK-19)

İLİ : HATAY  
İLÇESİ : ARSUZ  
MAH./KÖY : MİCANA  
ADA/PARSEL N. : -/968-969-1241-1242

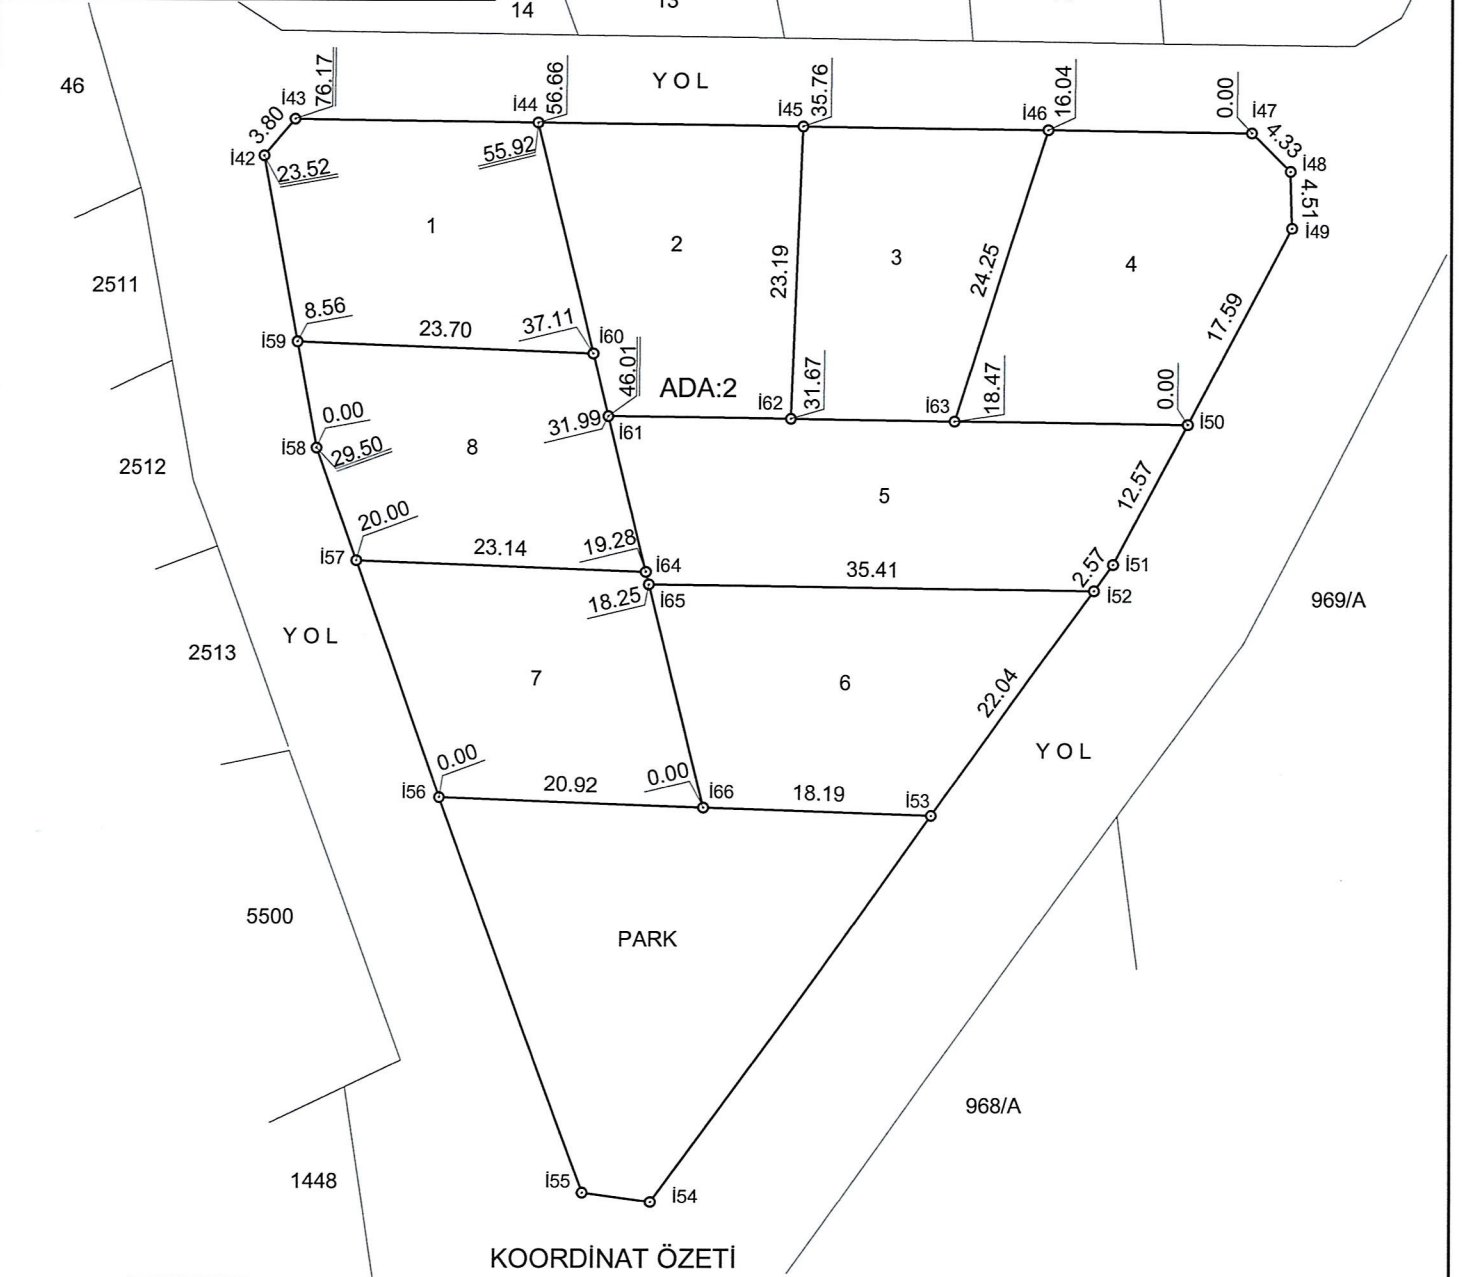

## KOORDİNAT ÖZETİ

NoktaNo	Y	X	NoktaNo	Y	X
i42	-270918.02	265532.29	i43	-270915.58	265535.20
i44	-270896.07	265534.95	i45	-270875.17	265534.69
i46	-270855.45	265534.44	i47	-270839.41	265534.24
i48	-270836.33	265531.21	i49	-270836.21	265526.70
i50	-270844.38	265511.12	i51	-270850.22	265500.00
i52	-270851.73	265497.91	i53	-270864.62	265480.04
i54	-270886.82	265449.27	i55	-270892.20	265450.01
i56	-270903.70	265481.42	i57	-270910.50	265500.22
i58	-270913.73	265509.16	i59	-270915.29	265517.57
i60	-270891.60	265516.68	i61	-270890.39	265511.70
i62	-270876.05	265511.52	i63	-270862.85	265511.36
i64	-270887.38	265499.35	i65	-270887.13	265498.36
i66	-270882.80	265480.63			

**GÖKPINAR HARİTA MÜHENDİSLİK BÜROSU**  
Meri GÖKPINAR  
Harita ve Kadastro Mühendisi  
Od. Sicil No: 21550 Diploma No: 2167  
Gökmeşan Mah. 4256 Sk. No 33 ArsuZ/HATAY  
Tel: 0522 250 3031 Akdeniz V.D 1193 9304