


İLİ : HATAY
İLÇESİ : ARSUZ
MEVKİ : ALAKOP
PAFTA : 15/1
PARSEL : 983 İLA 989

HATAY İLİ ARSUZ İLÇESİ ALAKOP MAHALLESİ 18. MADDE UYGULAMASI DÜZENLEME SINIR KROKİSİ

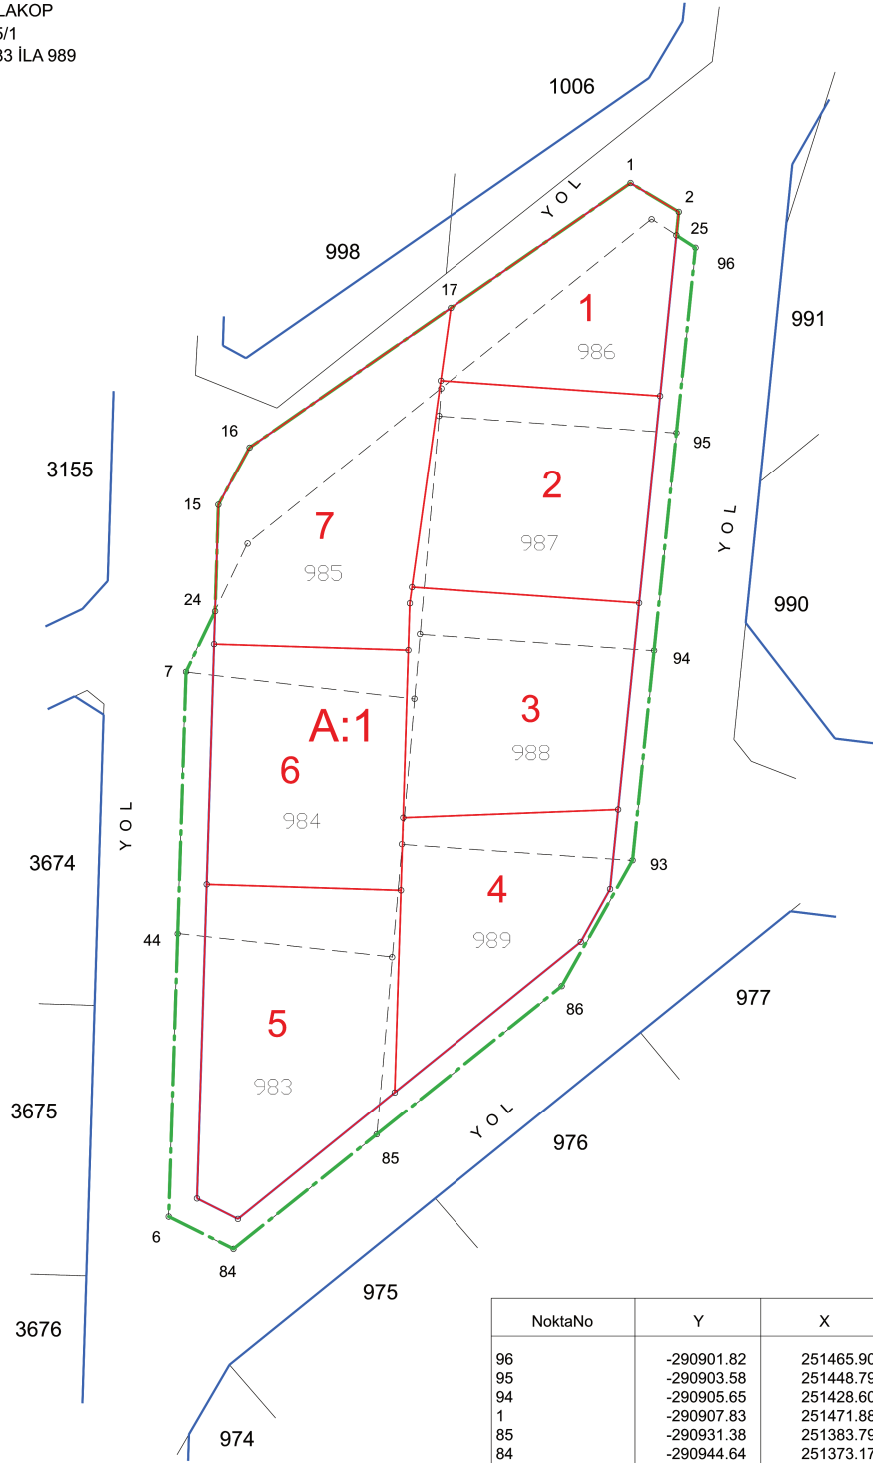

NoktaNo	Y	X	NoktaNo	Y	X
96	-290901.82	251465.90	2	-290903.37	251469.21
95	-290903.58	251448.79	25	-290903.59	251467.04
94	-290905.65	251428.60	93	-290907.64	251409.20
1	-290907.83	251471.88	86	-290914.21	251397.55
85	-290931.38	251383.79	16	-290943.15	251447.42
84	-290944.64	251373.17	15	-290946.04	251442.11
24	-290946.34	251432.24	7	-290949.03	251426.63
44	-290949.80	251402.40	6	-290950.63	251376.16

Parsel	Noktalar	HesapAlan
DUZ_ALN	95,94,93,86,85,84,6,44,7,24,15,16,1,2,25,96	3102.44

	DÜZENLEYEN	UYGUNDUR BELEDİYE		KONTROL EDİLMİŞTİR
		KONTROL EDEN	ONAYLAYAN	KADASTRO MÜDÜRLÜĞÜ
ADI SOYADI				
TARİH				
İMZA				