


İli	HATAY
İlçesi	ARSUZ
Köy-Mah	NARDÜZÜ
Ada / Parsel No	3460/52-53
Pafta No	O36-D-23-B-2-A

NARDÜZÜ 3460 ADA 52-53 PARSELLER 18.MD UYGULAMASI DÜZENLEME SINIR KROKİSİ

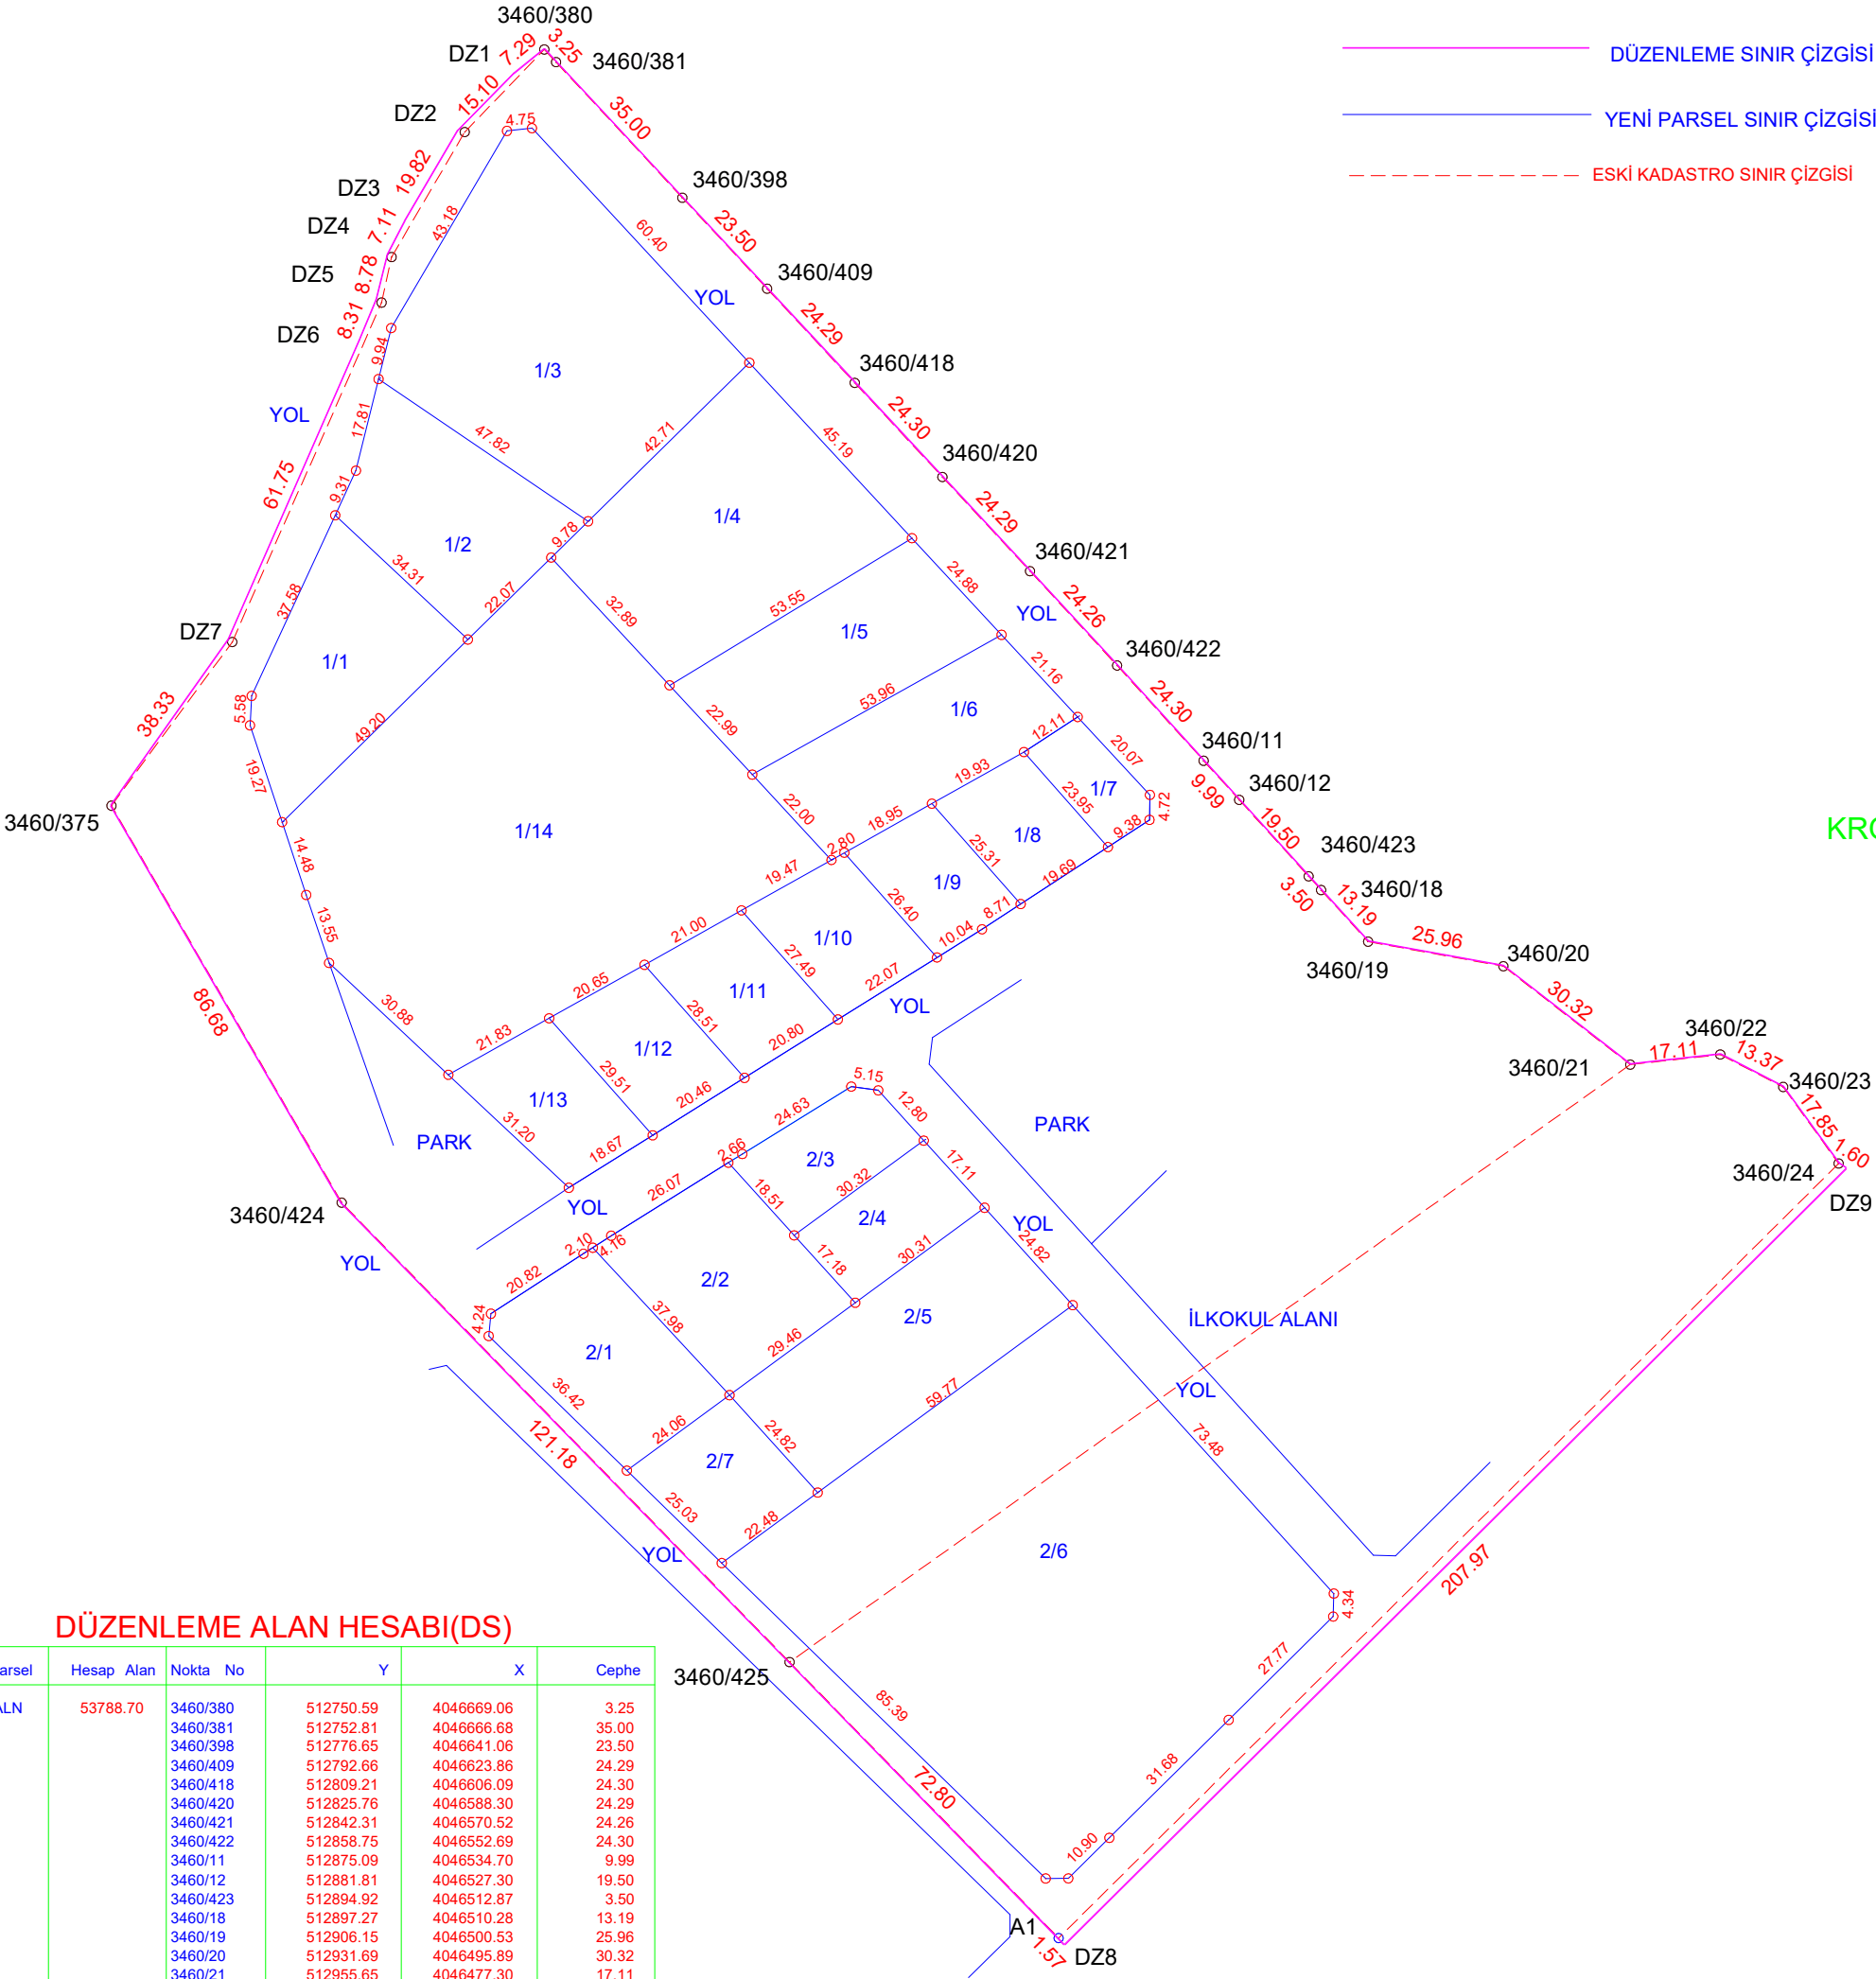

DÜZENLEME ALAN HESABI(DS)

Ada Parsel	Hesap Alan	Nokta No	Y	X	Cephe
DÜZ_ALN	53788.70	3460/380	512750.59	4046669.06	3.25
		3460/381	512752.81	4046666.68	35.00
		3460/398	512776.65	4046641.06	23.50
		3460/409	512792.66	4046623.86	24.29
		3460/418	512809.21	4046606.09	24.30
		3460/420	512825.76	4046588.30	24.29
		3460/421	512842.31	4046570.52	24.26
		3460/422	512858.75	4046552.69	24.30
		3460/11	512875.09	4046534.70	9.99
		3460/12	512881.81	4046527.30	19.50
		3460/423	512894.92	4046512.87	3.50
		3460/18	512897.27	4046510.28	13.19
		3460/19	512906.15	4046500.53	25.96
		3460/20	512931.69	4046495.89	30.32
		3460/21	512955.65	4046477.30	17.11
		3460/22	512972.65	4046479.20	13.37
		3460/23	512984.53	4046473.08	17.85
		3460/24	512995.00	4046458.63	1.60
		DZ9	512996.34	4046457.75	207.97
		DZ8	512848.80	4046311.17	1.57
		A1	512847.71	4046312.30	72.80
		3460/425	512796.90	4046364.44	121.18
		3460/424	512712.33	4046451.22	86.68
		3460/375	512668.85	4046526.21	38.33
		DZ7	512690.98	4046557.51	61.75
		DZ6	512715.77	4046614.07	8.31
		DZ5	512718.93	4046621.75	8.78
		DZ4	512721.06	4046630.28	7.11
		DZ3	512724.32	4046636.59	19.82
		DZ2	512734.33	4046653.70	15.10
		DZ1	512744.93	4046664.46	7.29

UYGUNDUR			KADASTRO
BELEDİYE / İL ÖZEL İDARE			MÜDÜRLÜĞÜ
DÜZENLEYEN	KONTROL EDEN	ONAYLAYAN	KONTROL EDEN
ADI SOYADI			
TARİH			
İMZA			