


İl	HATAY	KADASTRO AYIRMA ÇAPI			
İlçesi	ARSUZ				
Köy-Mah	GÖKMEYDAN				
Ada/Parşel	1187/29				
		Ha	M2	Dm2	
Yüz Ölçümü[TAPU]		3	8800	35	
UYGULAMAYA GİREN (A)		-	0642	90	
UYGULAMAYA GİRMEYEN (B)		3	8157	45	

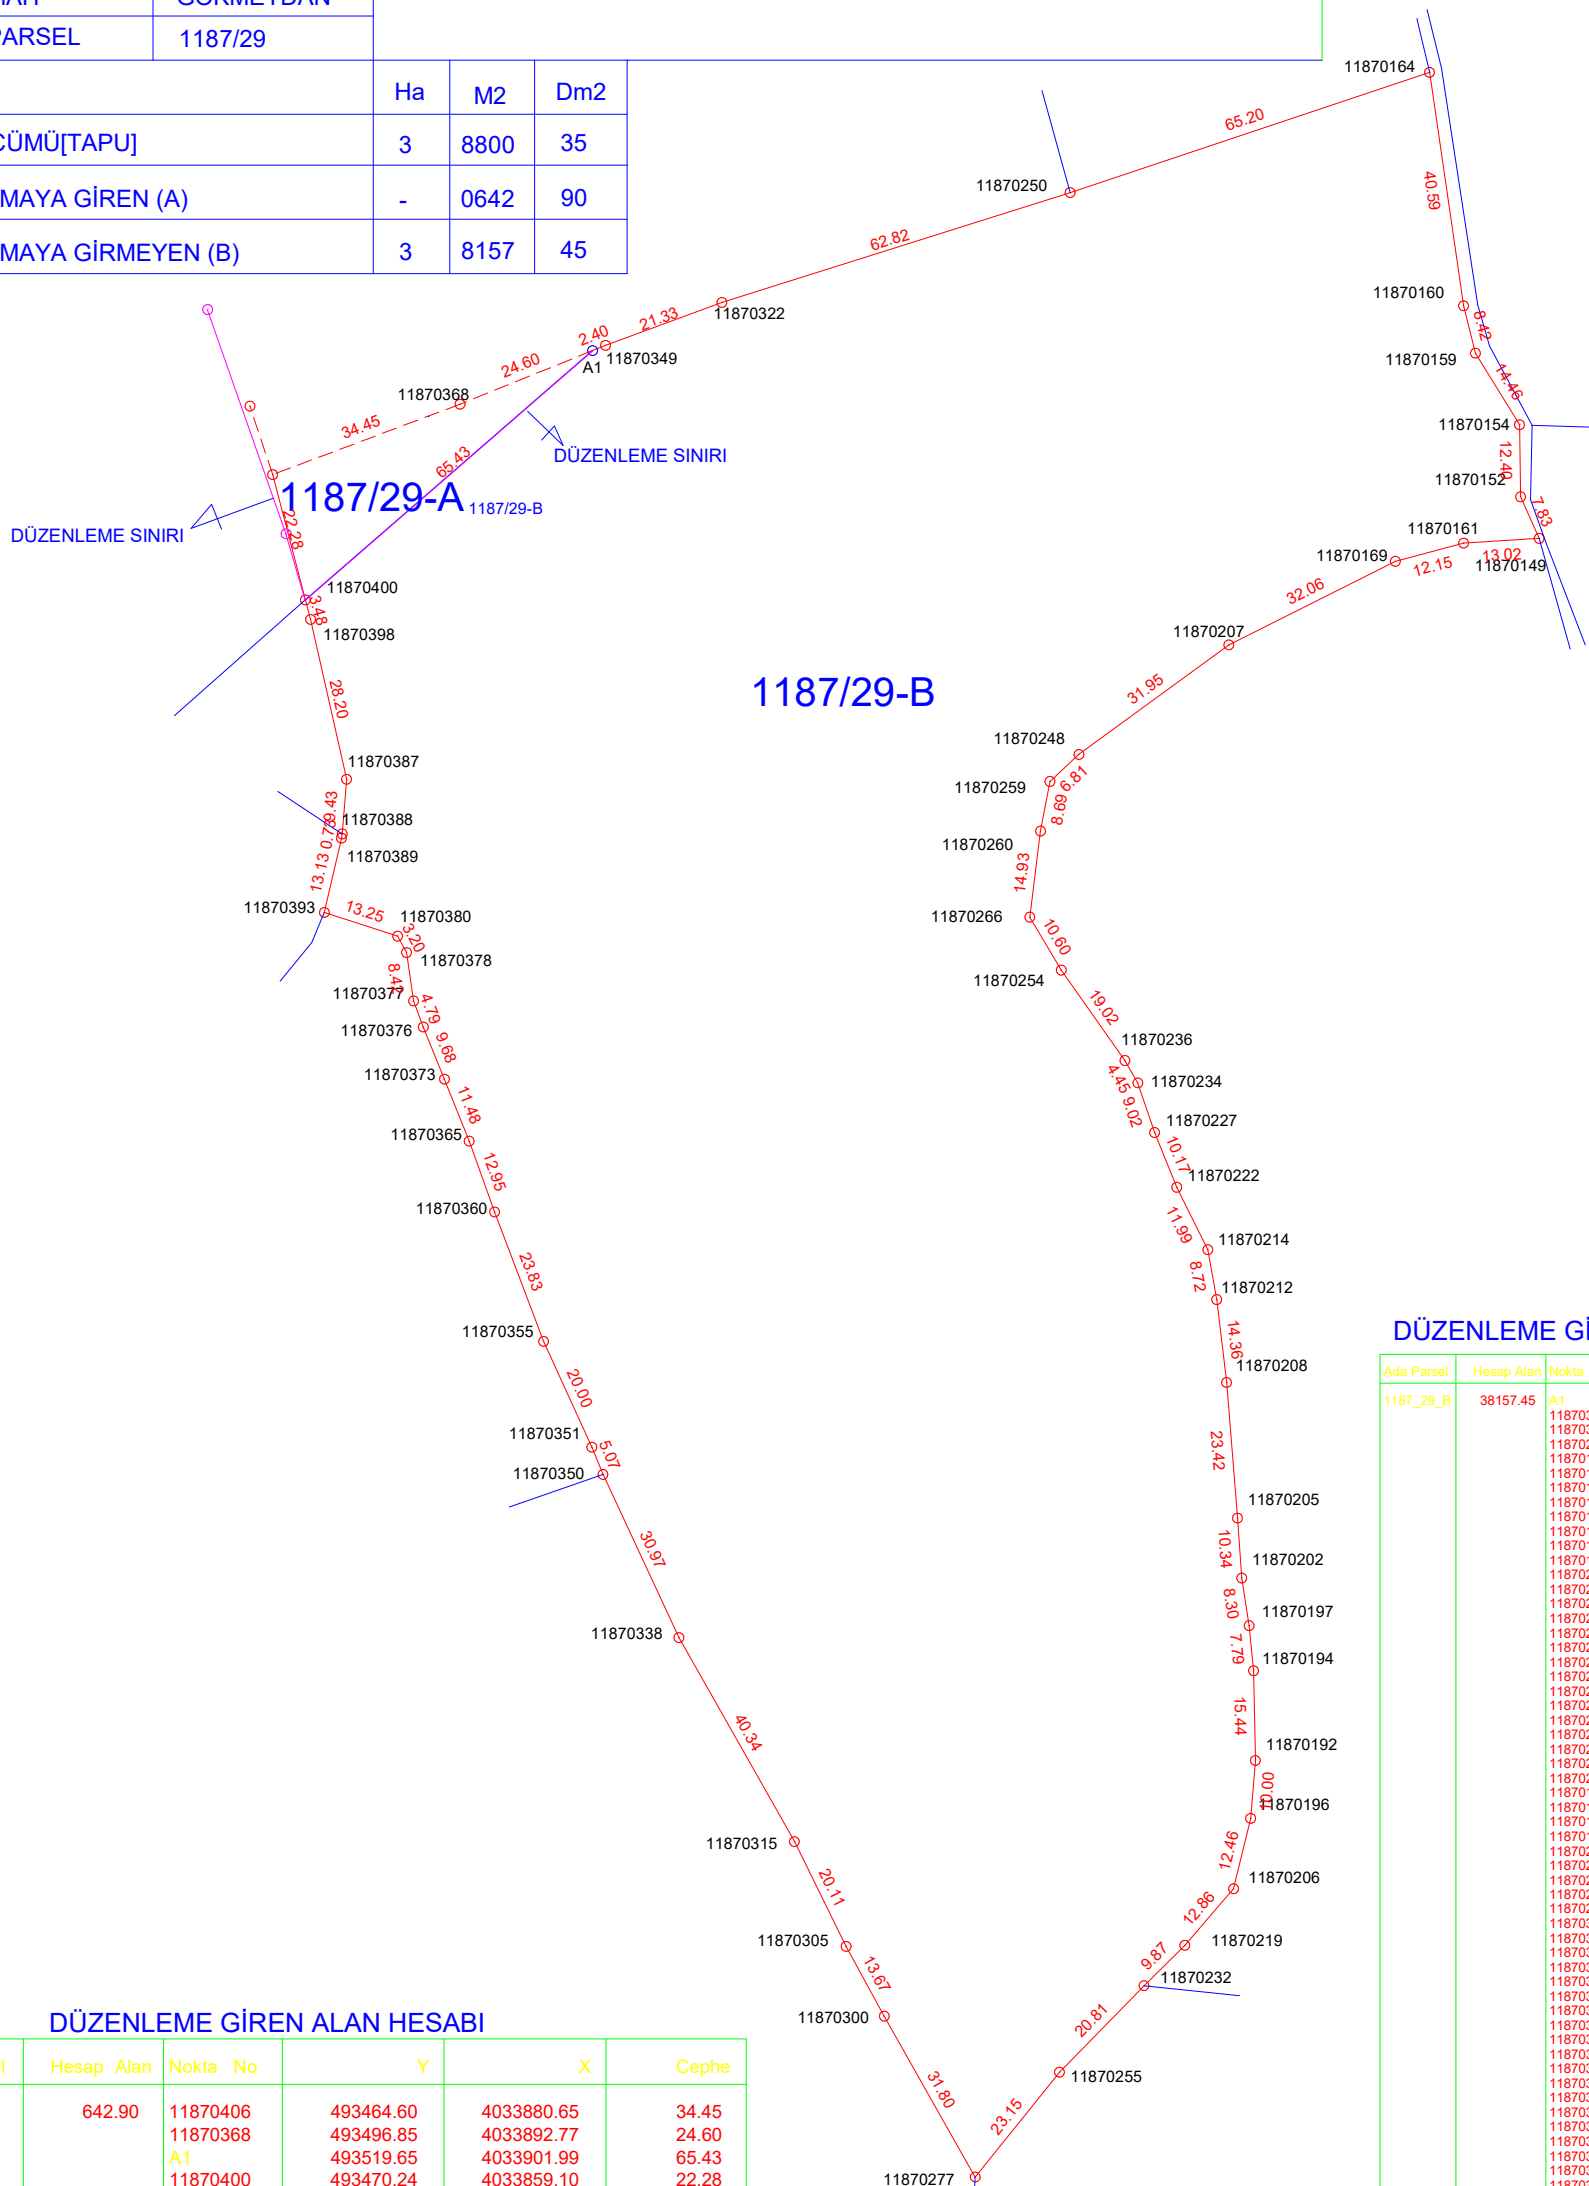

DÜZENLEME GİRMEYEN ALAN HESABI						
Ada Parsel	Hesap Alan	Nokta No	Y	X	Cephe	
118729_B	38157.45	A1	493519.65	4033901.99	2.40	
		11870349	493519.65	4033901.99	21.40	
		11870322	493544.89	4033910.28	62.82	
		11870250	493601.79	4033929.19	65.20	
		11870164	493663.63	4033949.87	40.59	
		11870160	493669.48	4033909.71	8.42	
		11870159	493671.52	4033901.54	14.46	
		11870154	493673.11	4033905.23	12.91	
		11870152	493679.30	4033876.84	7.83	
		11870149	493682.48	4033869.68	13.02	
		11870161	493669.48	4033868.86	12.15	
		11870169	493657.75	4033865.74	32.06	
		11870207	493629.10	4033851.35	31.95	
		11870248	493603.31	4033837.49	6.91	
		11870259	493598.32	4033827.85	8.69	
		11870260	493596.71	4033819.32	14.93	
		11870266	493594.87	4033804.50	10.60	
		11870254	493600.28	4033795.39	19.02	
		11870236	493611.22	4033779.83	4.45	
		11870234	493613.45	4033775.98	9.02	
		11870227	493616.33	4033767.44	10.17	
		11870222	493620.15	4033758.01	11.99	
		11870214	493625.49	4033747.28	8.72	
		11870212	493627.01	4033738.69	14.36	
		11870208	493628.71	4033724.43	23.42	
		11870205	493631.59	4033710.09	12.65	
		11870202	493631.31	4033690.77	8.30	
		11870197	493632.59	4033682.58	7.79	
		11870194	493633.35	4033674.82	15.44	
		11870192	493633.67	4033659.38	10.00	
		11870196	493632.85	4033649.41	12.46	
		11870206	493632.52	4033637.91	12.65	
		11870219	493621.52	4033627.57	9.87	
		11870232	493614.50	4033620.62	20.81	
		11870255	493599.96	4033605.74	23.15	
		11870277	493585.47	4033587.69	31.80	
		11870300	493569.83	4033615.38	13.67	
		11870305	493602.26	4033627.38	20.81	
		11870315	493554.36	4033645.41	40.34	
		11870338	493534.49	4033680.51	30.97	
		11870350	493521.43	4033708.59	5.07	
		11870351	493519.51	4033713.29	20.00	
		11870355	493511.21	4033731.49	23.83	
		11870360	493502.78	4033753.77	12.91	
		11870365	493498.42	4033765.96	11.48	
		11870373	493494.16	4033776.62	9.68	
		11870376	493490.52	4033785.59	4.79	
		11870377	493488.85	4033790.08	8.42	
		11870378	493487.63	4033798.41	3.20	
		11870380	493481.11	4033901.22	13.02	
		11870393	493473.51	4033805.31	13.13	
		11870389	493476.44	4033818.10	0.73	
		11870388	493476.57	4033818.82	9.43	
		11870387	493477.32	4033828.22	28.20	
		11870398	493471.13	4033855.74	3.48	
		11870400	493470.24	4033859.10	65.43	

DÜZENLEME GİREN ALAN HESABI					
Ada Parsel	Hesap Alan	Nokta No	Y	X	Cephe
1187/29_A	642.90	11870406	493464.60	4033880.65	34.45
		11870368	493496.85	4033892.77	24.60
		A1	493519.65	4033901.99	65.43
		11870400	493470.24	4033859.10	22.28

	DÜZENLEYEN	UYGUNDUR BELEDİYE ÖZEL İDARE		KADASTRO MÜDÜRLÜĞÜ
		KONTROL EDEN	ONAYLAYAN	KONTROL EDEN
ADI-SOYADI				
TARİH				
İMZA				