


İLİ	HATAY	KADASTRO AYIRMA ÇAPI		
İLÇESİ	ARSUZ			
KÖY-MAH	NARDÜZÜ			
ADA/PARSEL	3460/52			
		Ha	M2	Dm2
YÜZ ÖLÇÜMÜ[TAPU]		4	6191	79
UYGULAMAYA GİREN (A)		1	1509	29
UYGULAMAYA GİRMEYEN (B)		3	4682	50

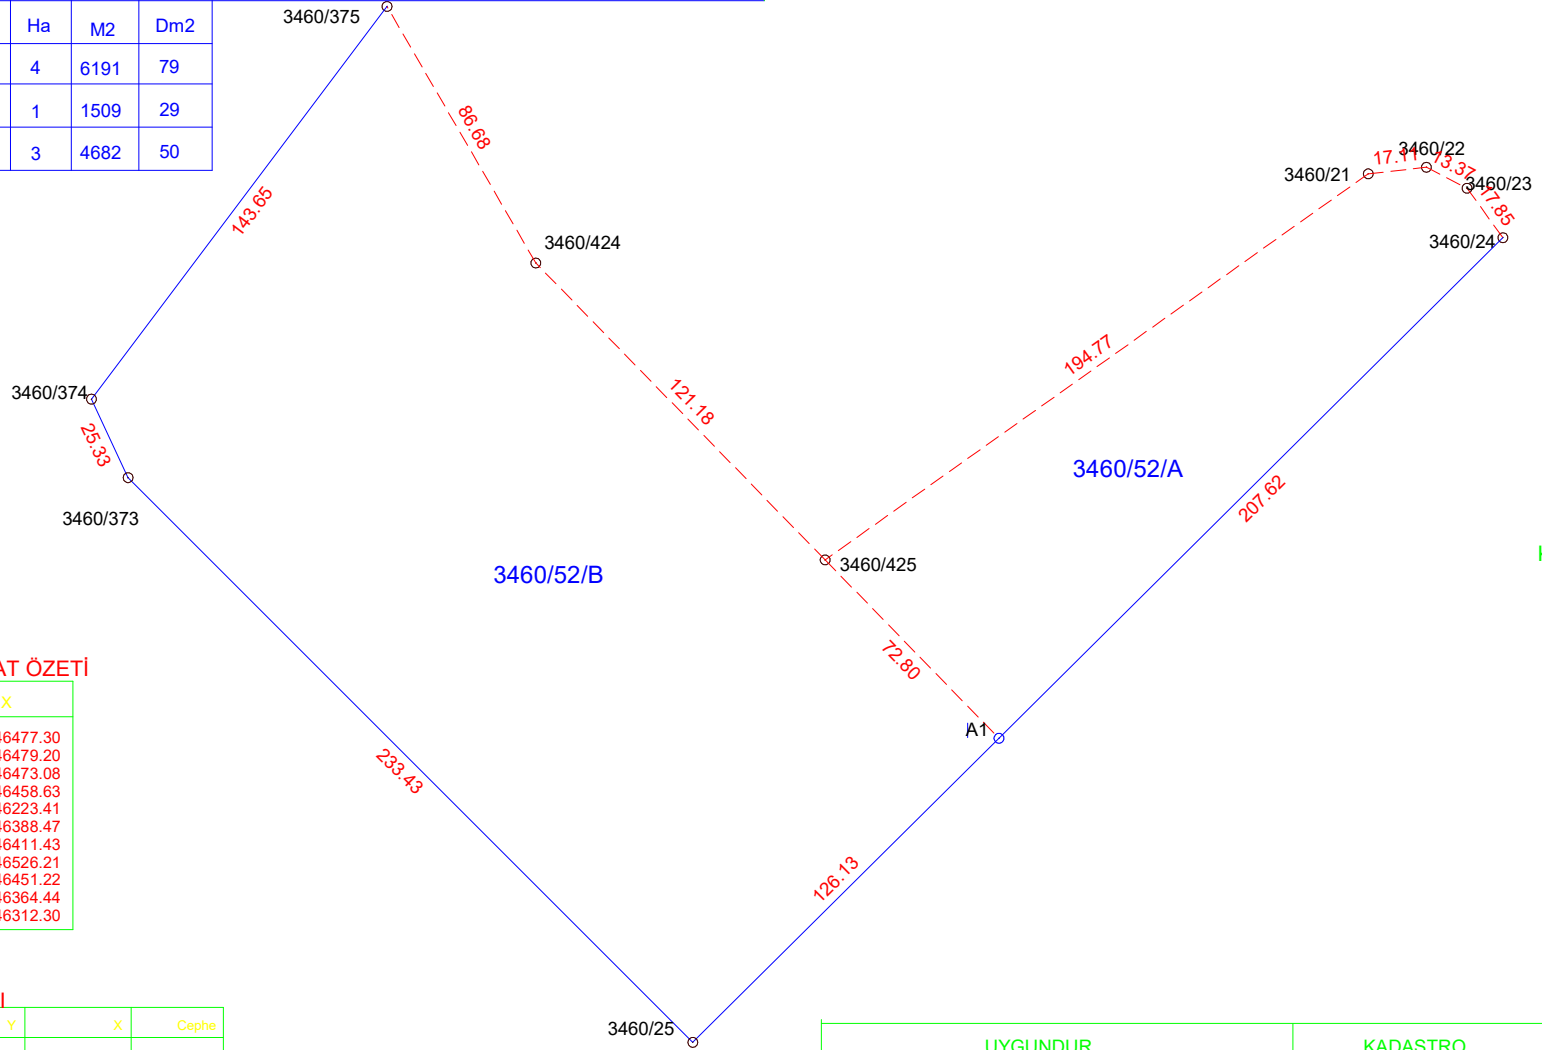

DEPREM SONRASI KOORDİNAT ÖZETİ

NoktaNo	Y	X
3460/21	512955.65	4046477.30
3460/22	512972.65	4046479.20
3460/23	512984.53	4046473.08
3460/24	512995.00	4046458.63
3460/25	512758.23	4046223.41
3460/373	512593.17	4046388.47
3460/374	512582.48	4046411.43
3460/375	512668.85	4046526.21
3460/424	512712.33	4046451.22
3460/425	512796.90	4046364.44
A1	512847.71	4046312.30

ALAN HESABI

Ada Parsel	Hesap Alan	Nokta No	Y	X	Cephe
3460/52/A	11509.29	3460/24	512995.00	4046458.63	207.62
		A1	512847.71	4046312.30	72.80
		3460/425	512796.90	4046364.44	194.77
		3460/21	512955.65	4046477.30	17.11
		3460/22	512972.65	4046479.20	13.37
		3460/23	512984.53	4046473.08	17.85
3460/52/B	34682.50	3460/375	512668.85	4046526.21	86.68
		3460/424	512712.33	4046451.22	121.18
		3460/425	512796.90	4046364.44	72.80
		A1	512847.71	4046312.30	126.13
		3460/25	512758.23	4046223.41	233.43
		3460/373	512593.17	4046388.47	25.33
		3460/374	512582.48	4046411.43	143.65

	3460/25	UYGUNDUR		KADASTRO MÜDÜRLÜĞÜ
	DÜZENLEYEN	BELEDİYE / İL ÖZEL İDARE		
			KONTROL EDEN	ONAYLAYAN
ADI SOYADI				
TARİH				
İMZA				